


SCALE 1/4" = 1' - CONTRACTOR VERIFY ALL DIMENSIONS

MAIN LEVEL FLOOR PLAN

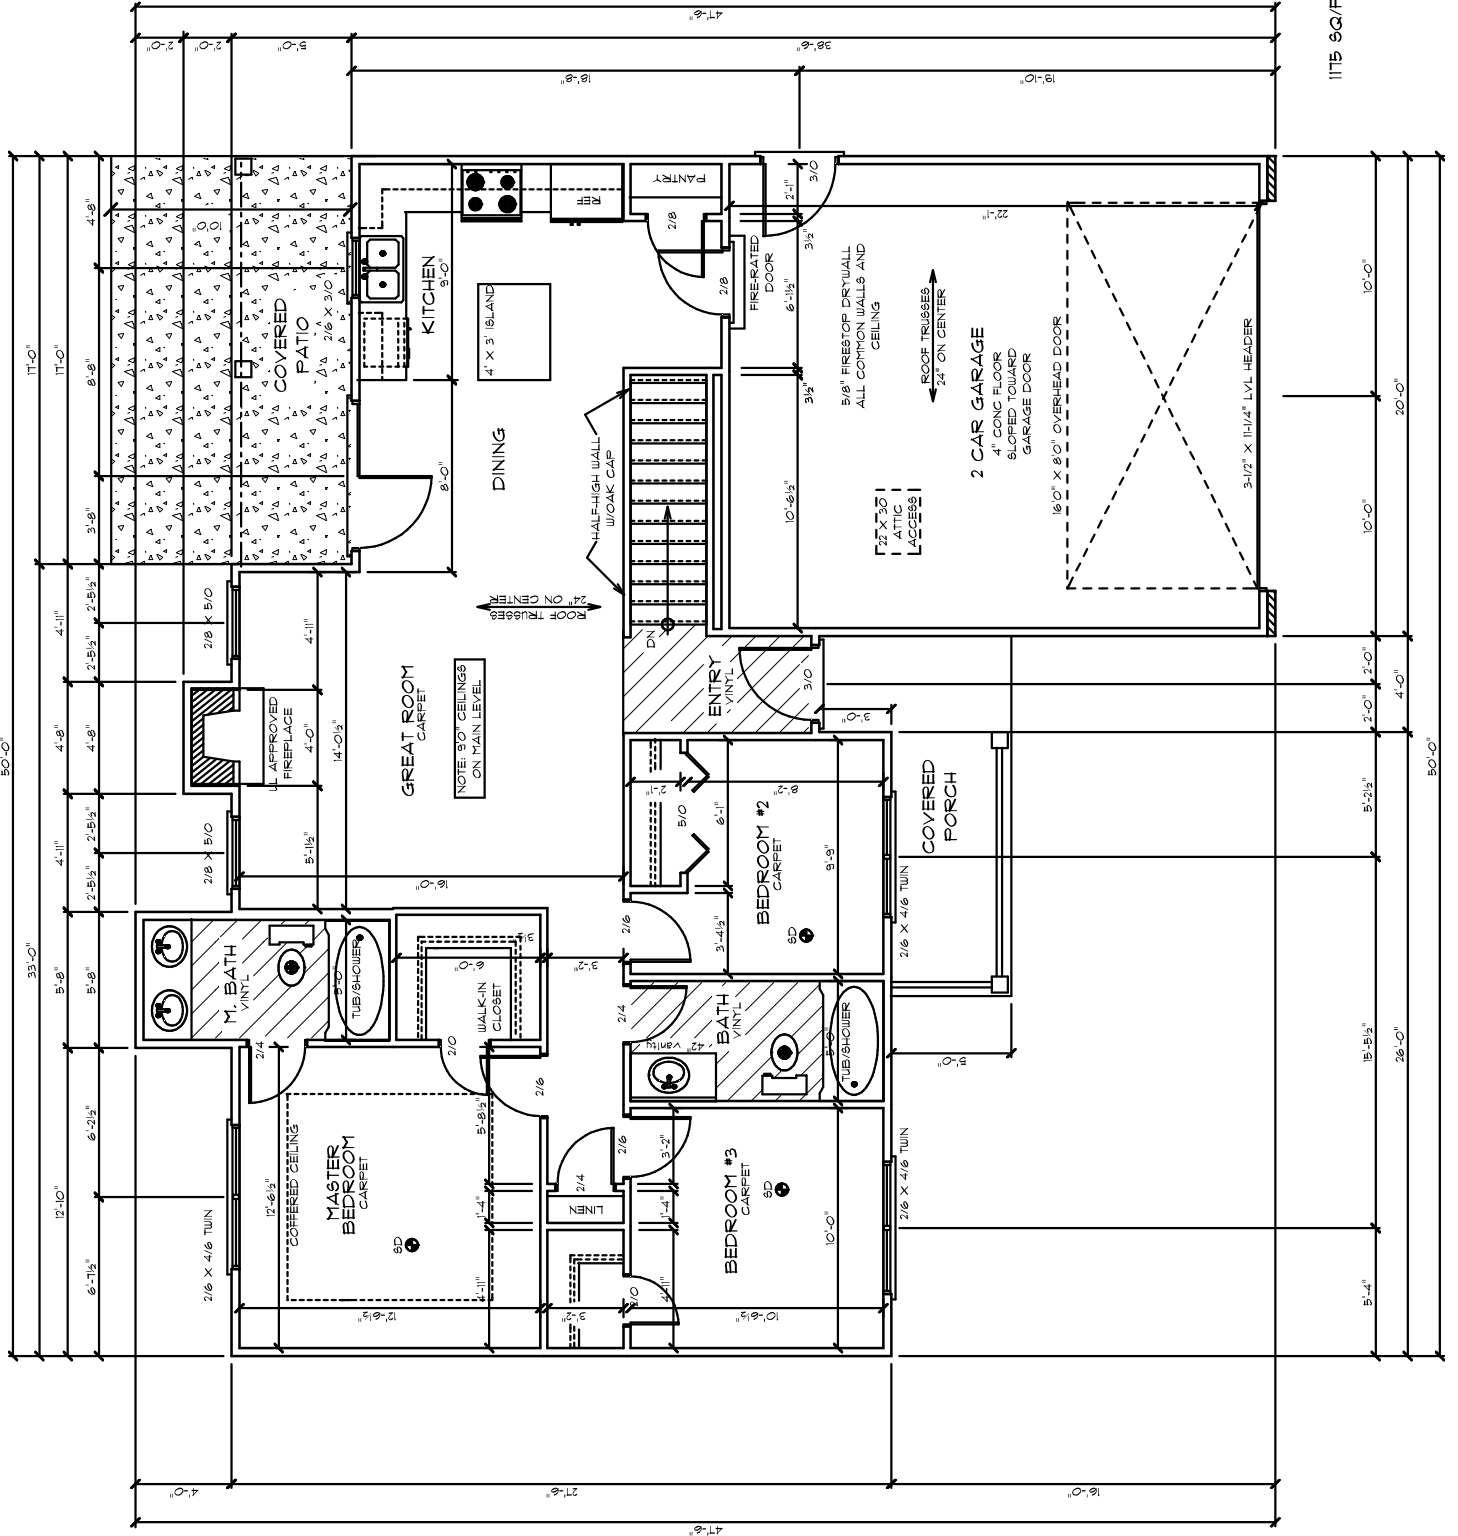

1175 SQ/FT MAIN FLOOR

FEB 2006