



LEFT ELEVATION SCALE: 1/8"=1'-0"

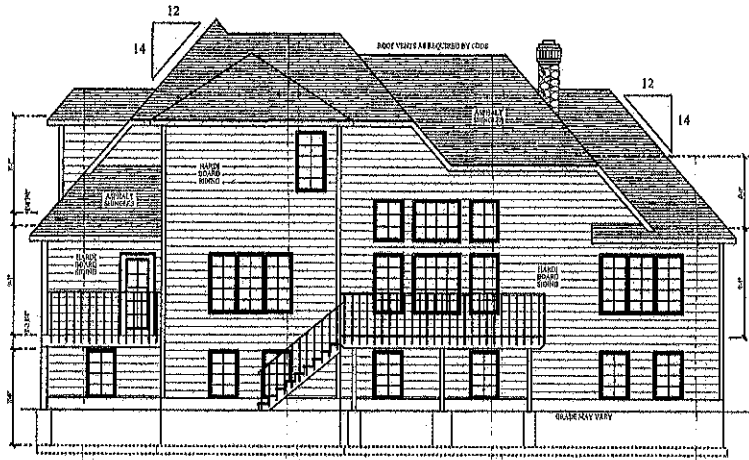

REAR ELEVATION SCALE: 1/8"=1'-0"

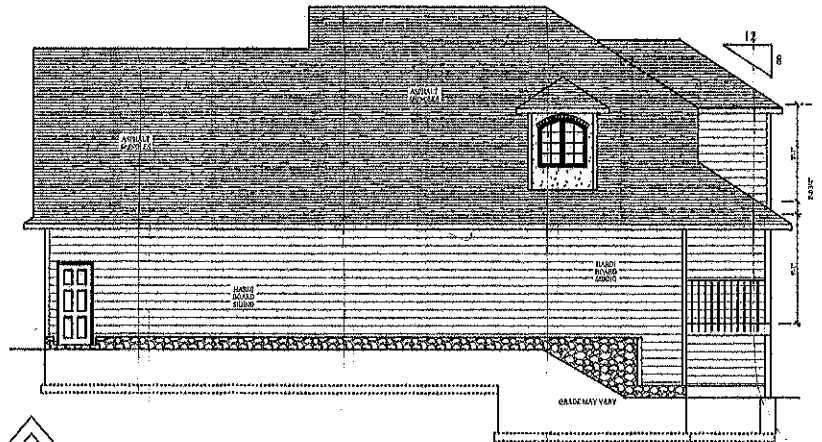


RIGHT ELEVATION SCALE: 1/8"=1'-0"




FRONT ELEVATION

SCALE: 1/4"=1'-0"

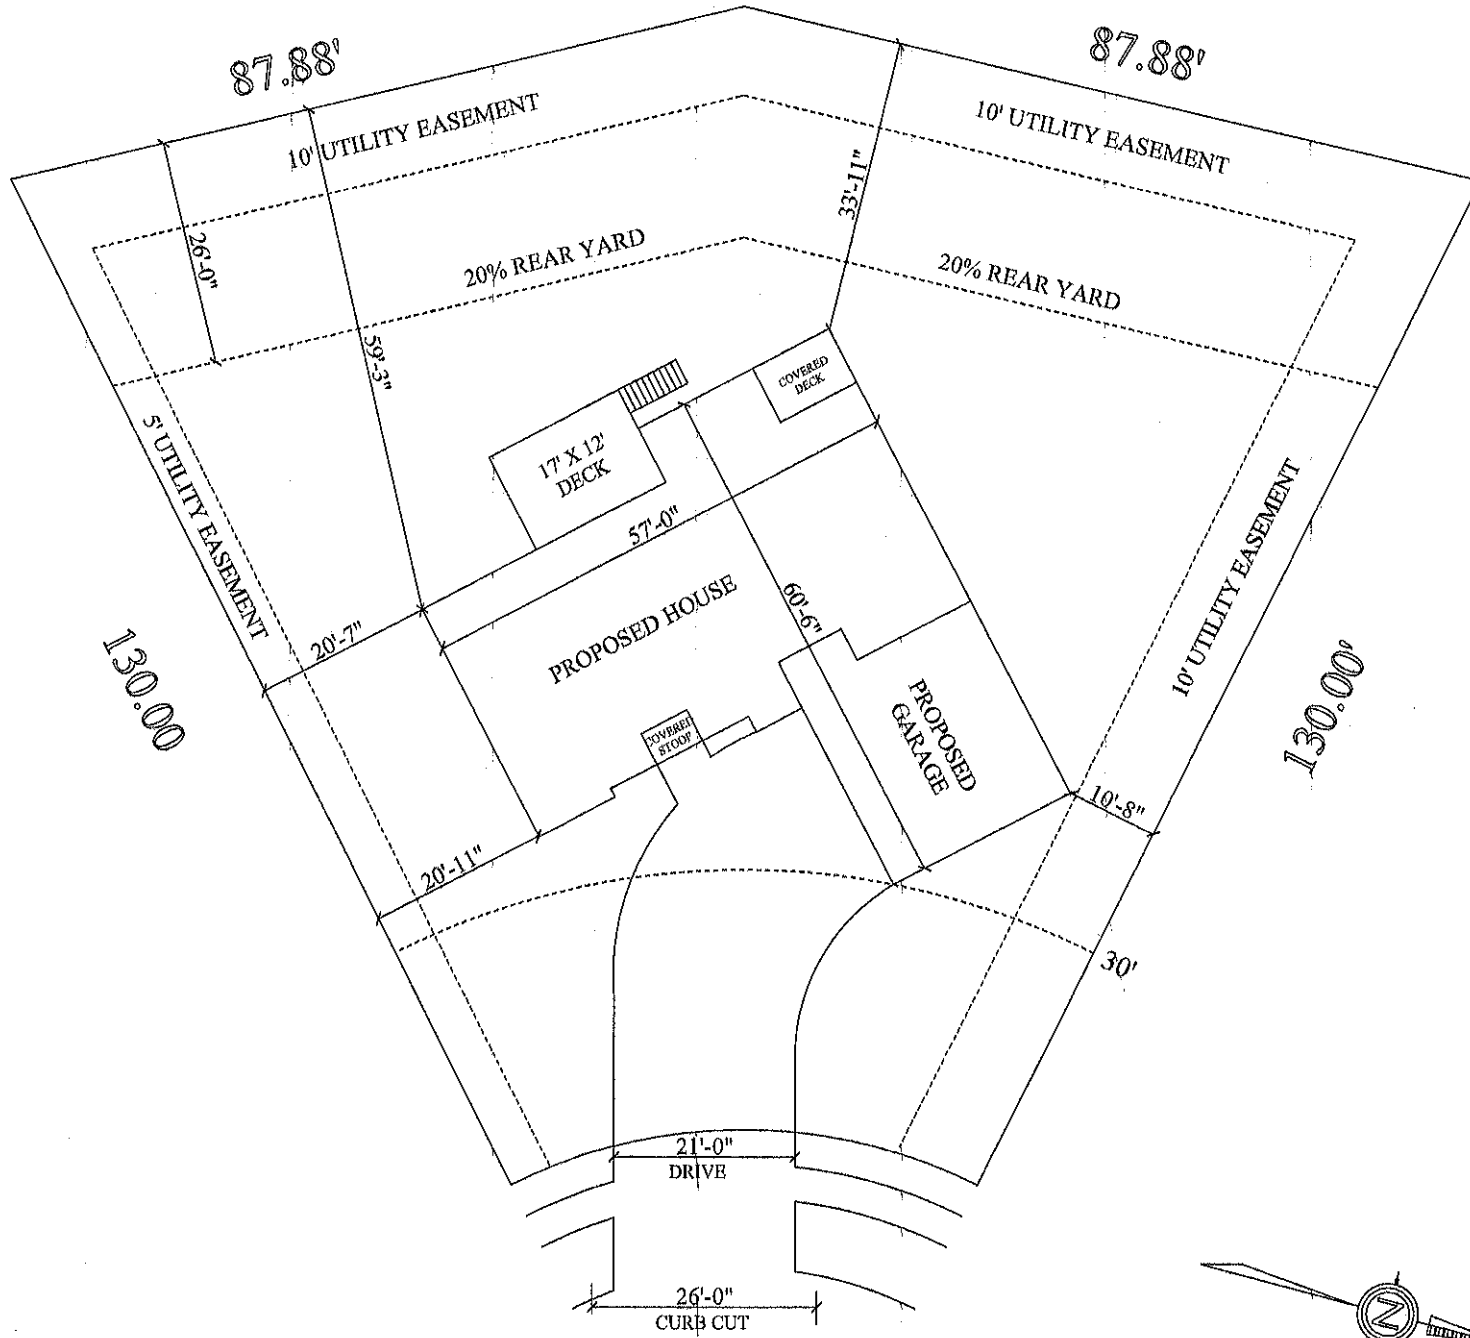


1751 W. SET ASIDE CIRCLE
 BLOCK 2 LOT 4
 CARDWELL RESERVE ADDITION

W. SET ASIDE CIRCLE

 

SITE PLAN
 SCALE: 1" = 30'-0"

NTS
 1-2a

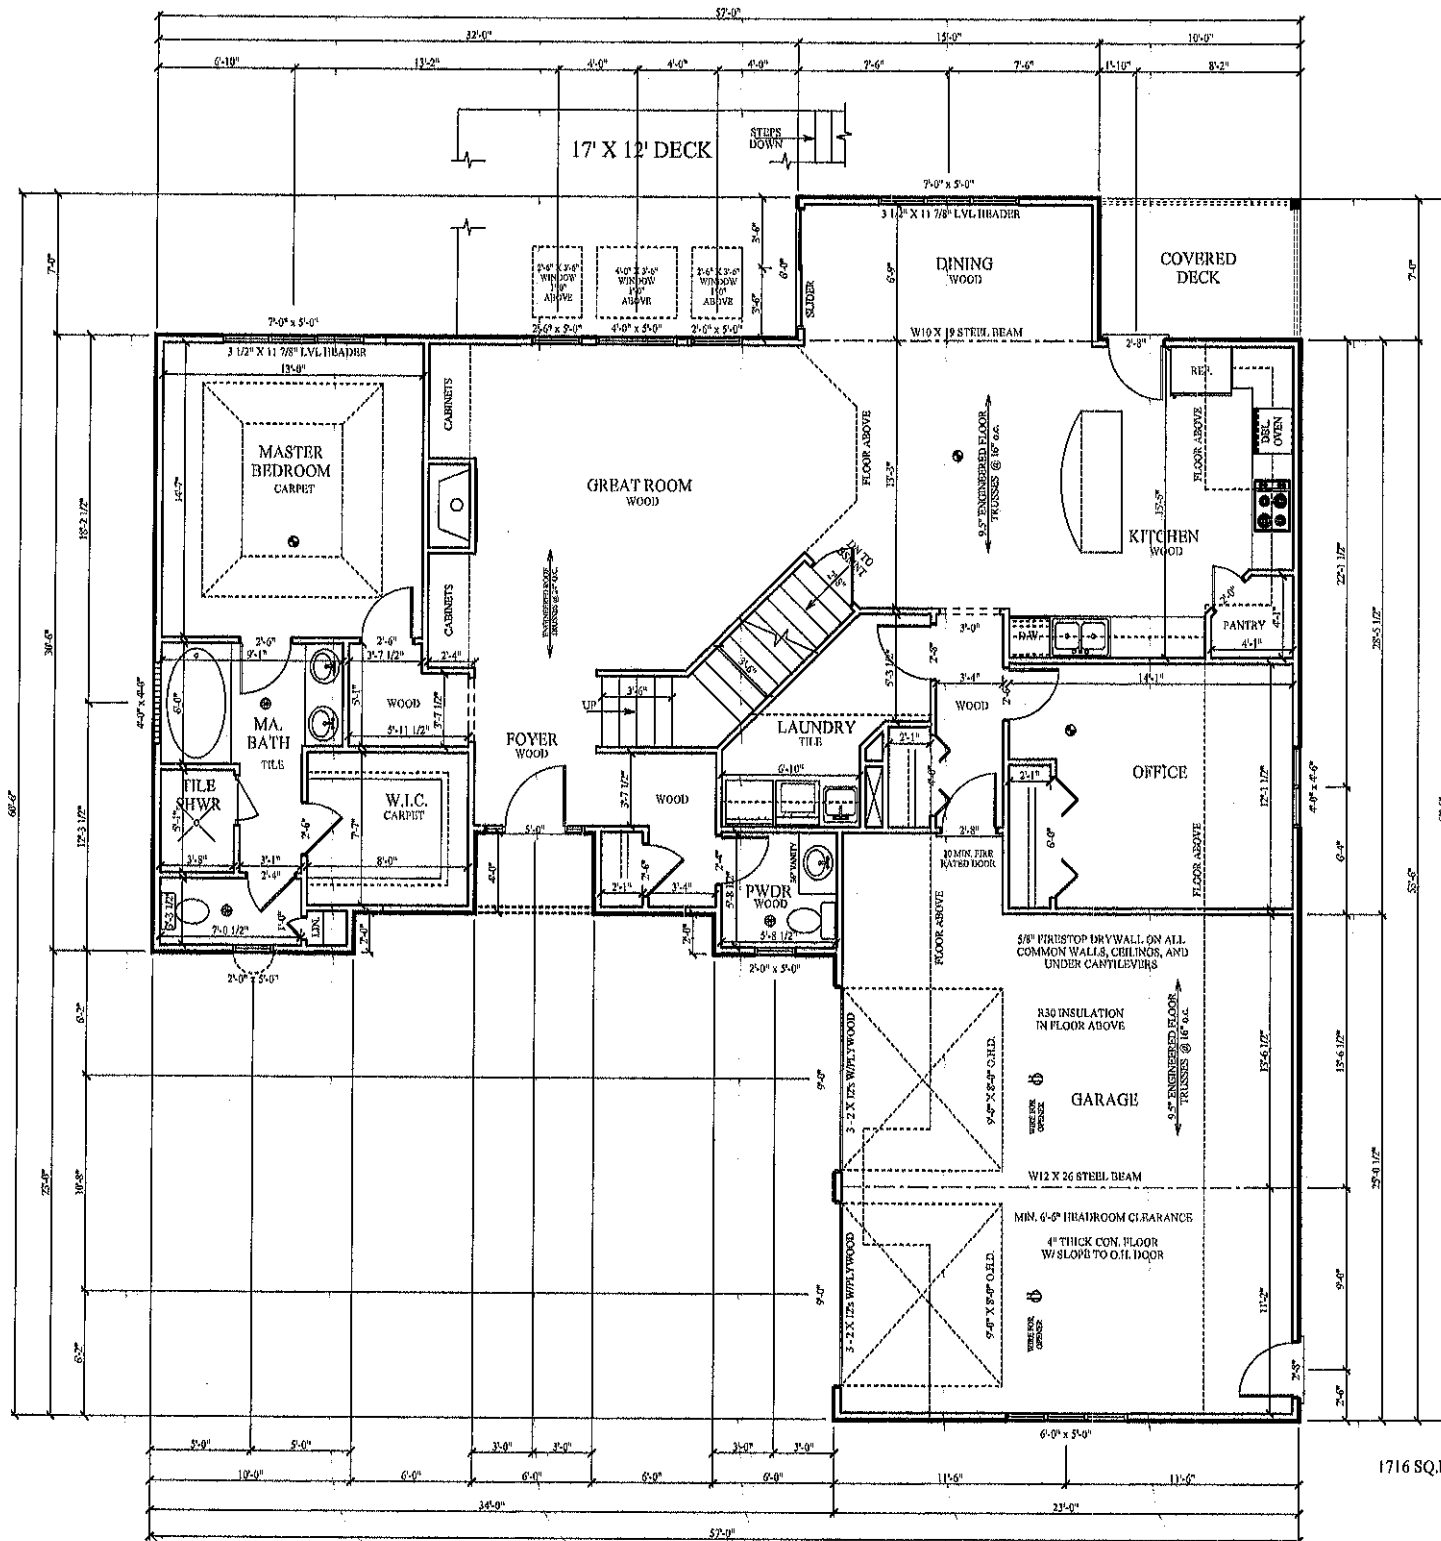


NOTES:
 * 4" EXTERIOR WALLS
 * 3 1/2" INTERIOR WALLS

FLOOR PLAN

SCALE:
 3/16" = 1'-0"
 NTS

1716 SQ.FT MAIN LEVEL

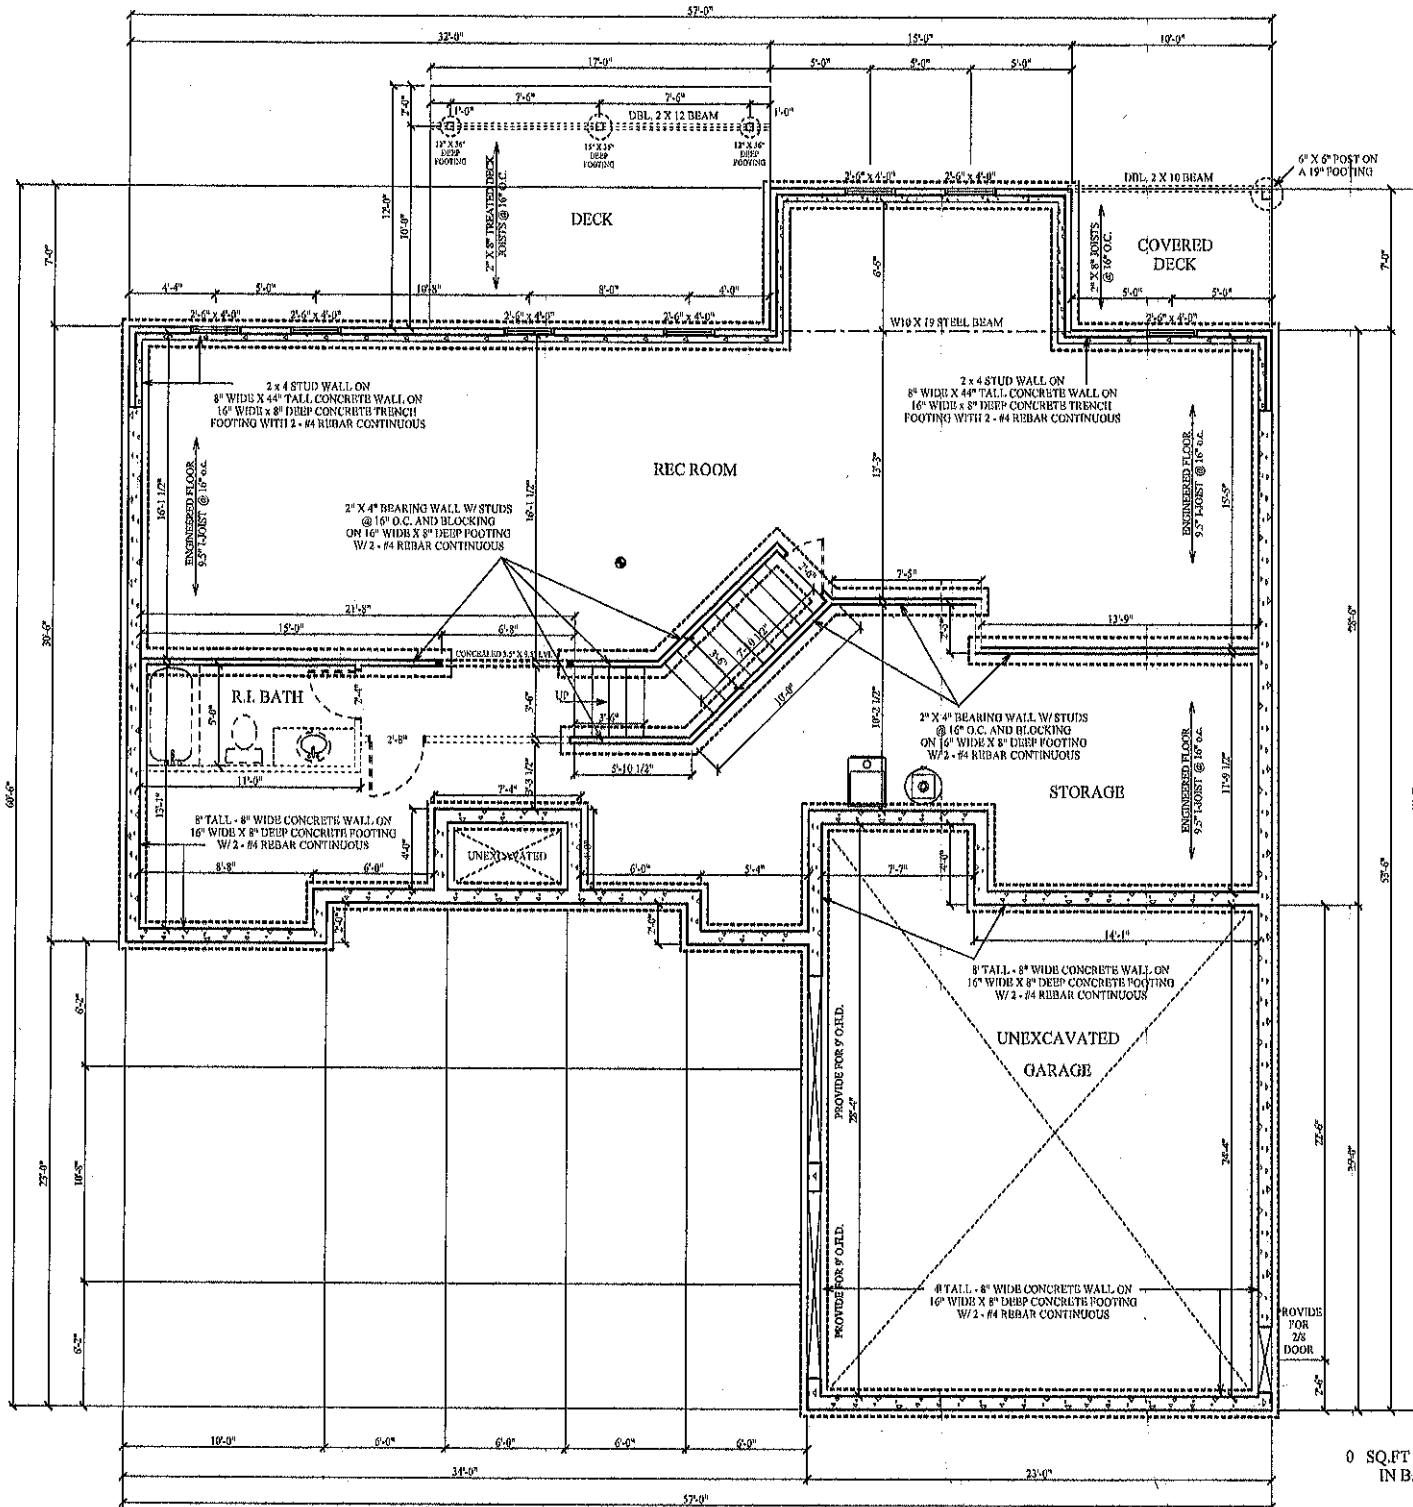

FOUNDATION PLAN

SCALE: 1/4" = 1'-0"
NTS

0 SQ. FT FINISHED
IN BASEMENT

