



RESIDENTIAL DRAFTING SERVICES, INC. IS HIRED TO CREATE CAD DRAWINGS TO SUPPORT THE DELIVERY OF THESE PLANS TO THE CLIENT AND/OR CONTRACTOR. HEREBY RELEASES RESIDENTIAL DRAFTING SERVICES, INC. FROM ALL LIABILITY FOR THE USE OF THESE CONCEPTUAL PLANS. THESE PLANS MUST BE APPROVED BY THE CLIENT AND/OR CONTRACTOR. RESIDENTIAL DRAFTING SERVICES, INC. SHALL NOT BE RESPONSIBLE FOR ANY CHANGES OR CORRECTIONS TO THESE PLANS. THE CLIENT AND/OR CONTRACTOR SHALL BE RESPONSIBLE FOR ANY CHANGES OR CORRECTIONS TO THESE PLANS. THE CLIENT AND/OR CONTRACTOR SHALL BE RESPONSIBLE FOR THE DESIGN AND CONSTRUCTION OF THE PROJECT. THE CLIENT AND/OR CONTRACTOR SHALL BE RESPONSIBLE FOR THE DESIGN AND CONSTRUCTION OF THE PROJECT.

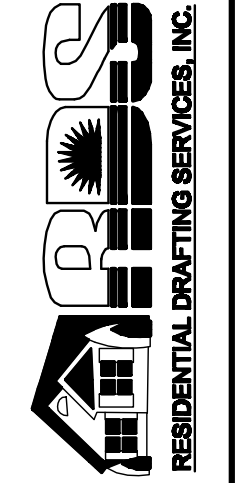


PLAN# VK0001C

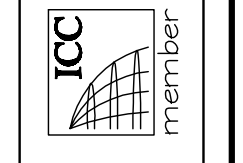

member

VK RESIDENCE

1 of 7
JUNE 27/07
SCALE 1/4"=1'-0"

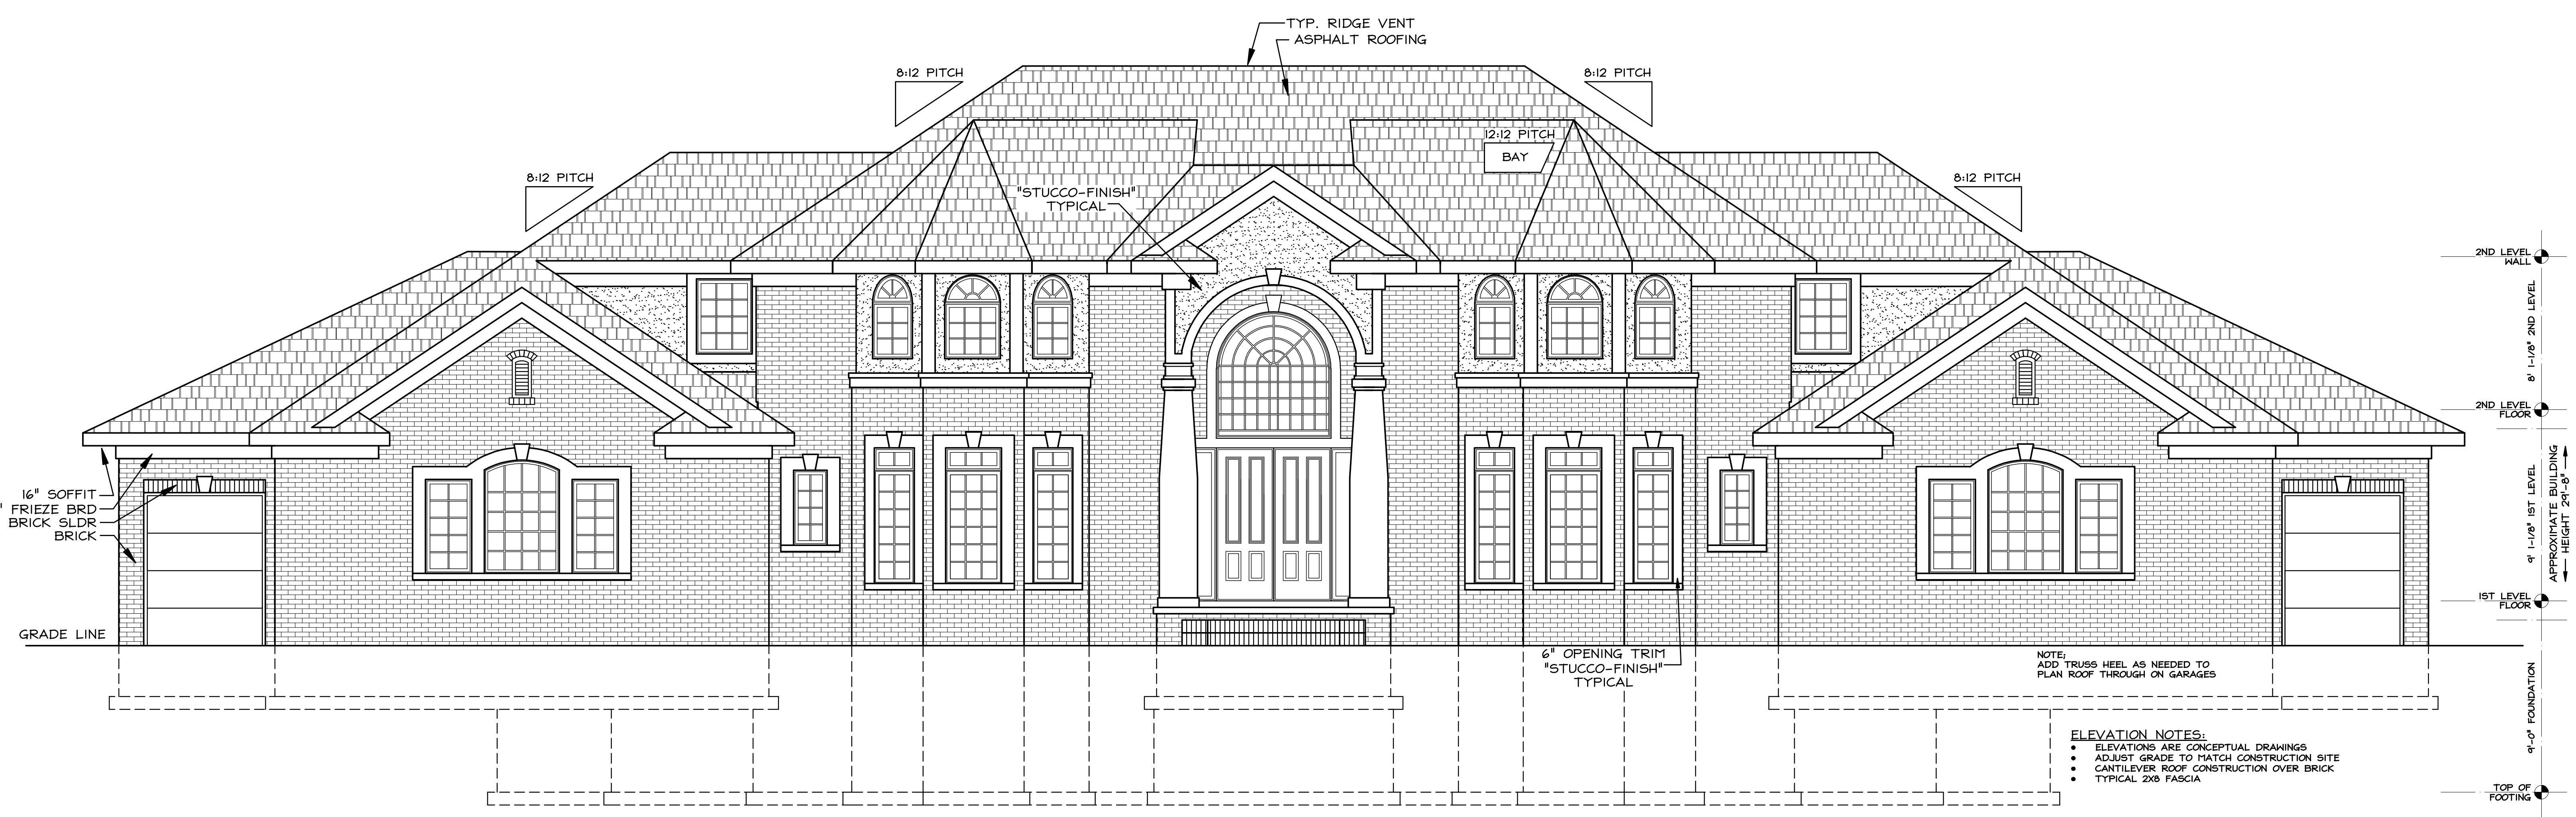

FRONT ELEVATION
SCALE 1/4" = 1'-0"

- ELEVATION NOTES:
- ELEVATIONS ARE CONCEPTUAL DRAWINGS
 - ADJUST GRADE TO MATCH CONSTRUCTION SITE
 - CANTILEVER ROOF CONSTRUCTION OVER BRICK
 - TYPICAL 2x6 FASCIA