


FRONT




REAR

<p><b>URBAN HOMES</b></p> <p><b>VITALI CUSTOM RANCH</b></p> <p><b>FRONT - REAR ELEVATION</b></p>	<p>APPROVED BY:</p>
<p><b>SAYER DRAFTING AND DESIGN</b></p> <p>BY PAUL SAYER</p> <p><small>THESE PLANS ARE THE PROPERTY OF THE OWNER LISTED ABOVE. OWNER TO VERIFY ALL DIMENSIONS AND SPECIFICATIONS PRIOR TO CONSTRUCTION. OWNER ASSUMES ALL LIABILITY OF DESIGN AND CONSTRUCTION THEREOF. OWNER TO BE SURE CONSTRUCTION CONFORMS TO ALL BUILDING CODES.</small></p>	
<p>DATE:</p>	<p>2007</p>

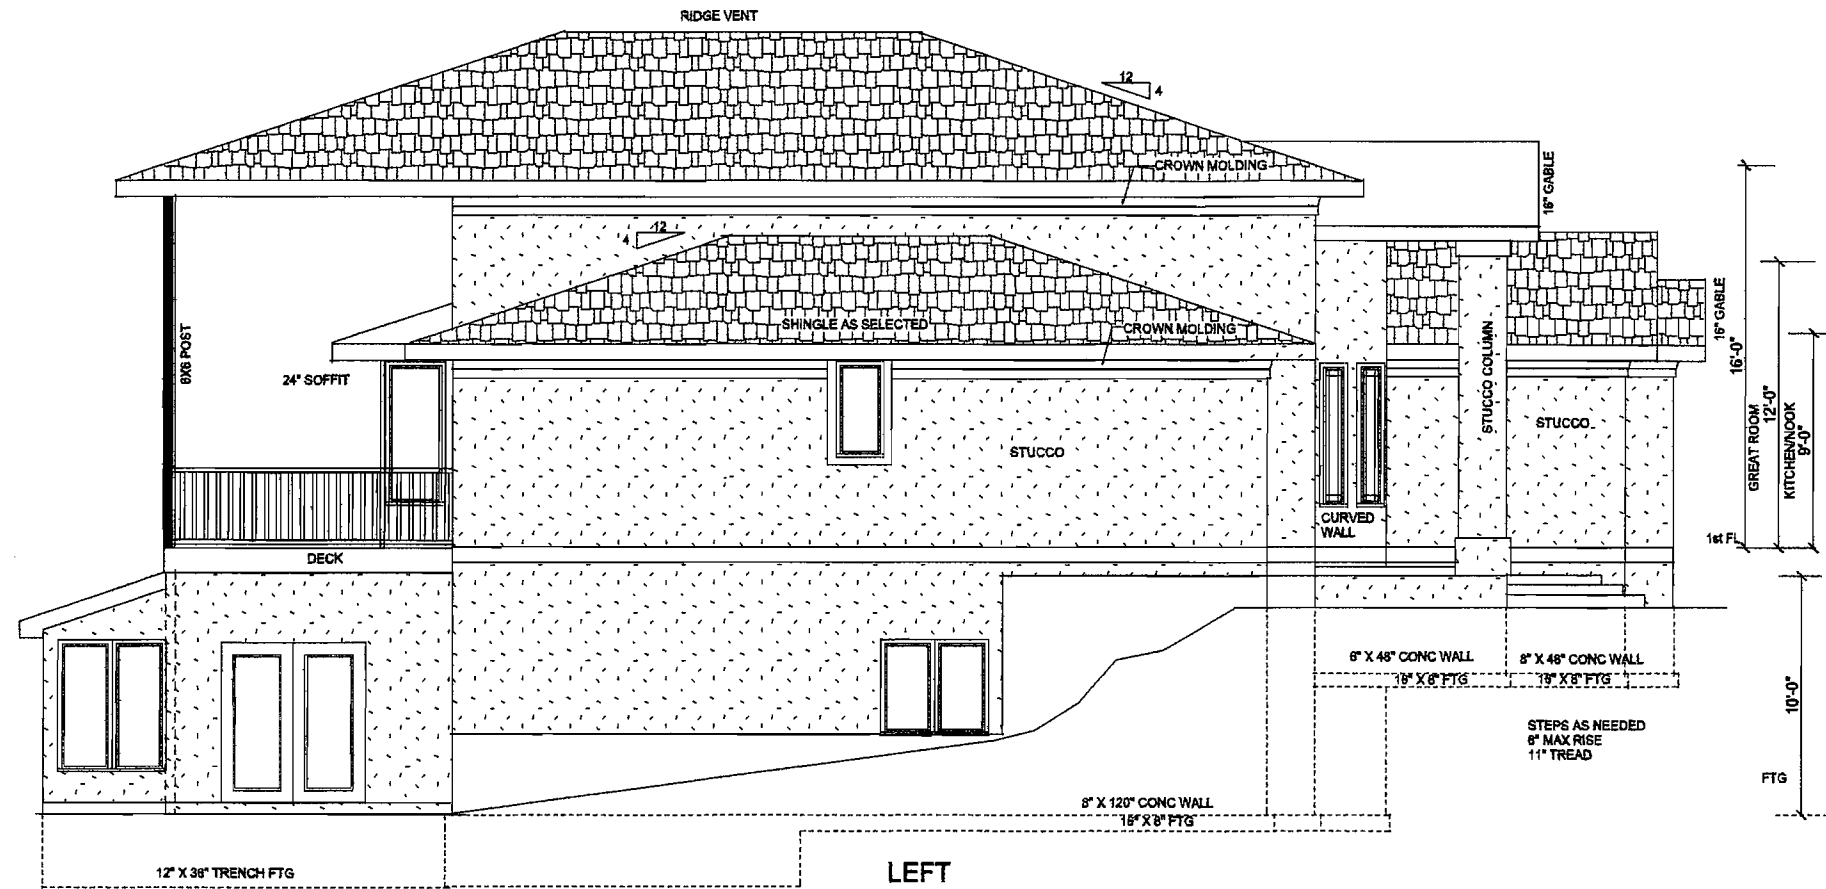


LEFT

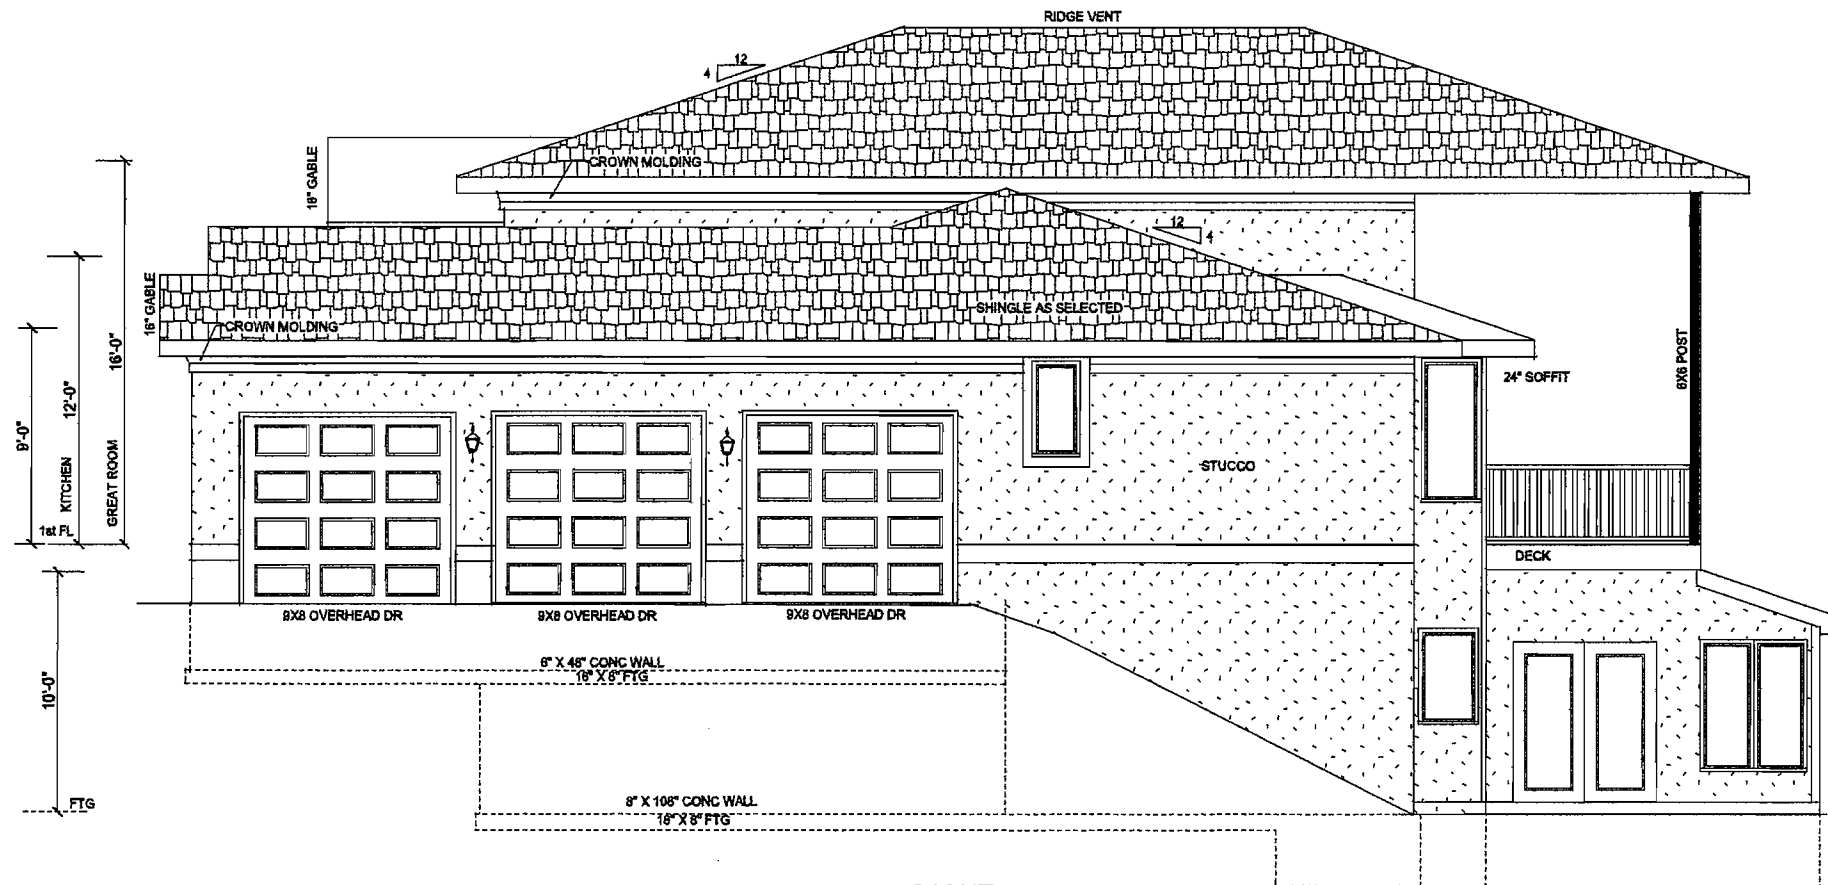

RIGHT

URBAN HOMES		APPROVED BY:	
VITALI CUSTOM RANCH			
RIGHT-LEFT ELEVATION			
SAYER DRAFTING AND DESIGN BY PAUL SAYER			
<small>THESE PLANS ARE THE PROPERTY OF THE OWNER LISTED ABOVE. OWNER TO VERIFY ALL DIMENSIONS AND SPECIFICATIONS PRIOR TO CONSTRUCTION. OWNER ASSUMES ALL LIABILITY OF DESIGN AND CONSTRUCTION THEREOF. OWNER TO BE AWARE CONSTRUCTION CONFORMS TO ALL BUILDING CODES.</small>			
DATE:			2007

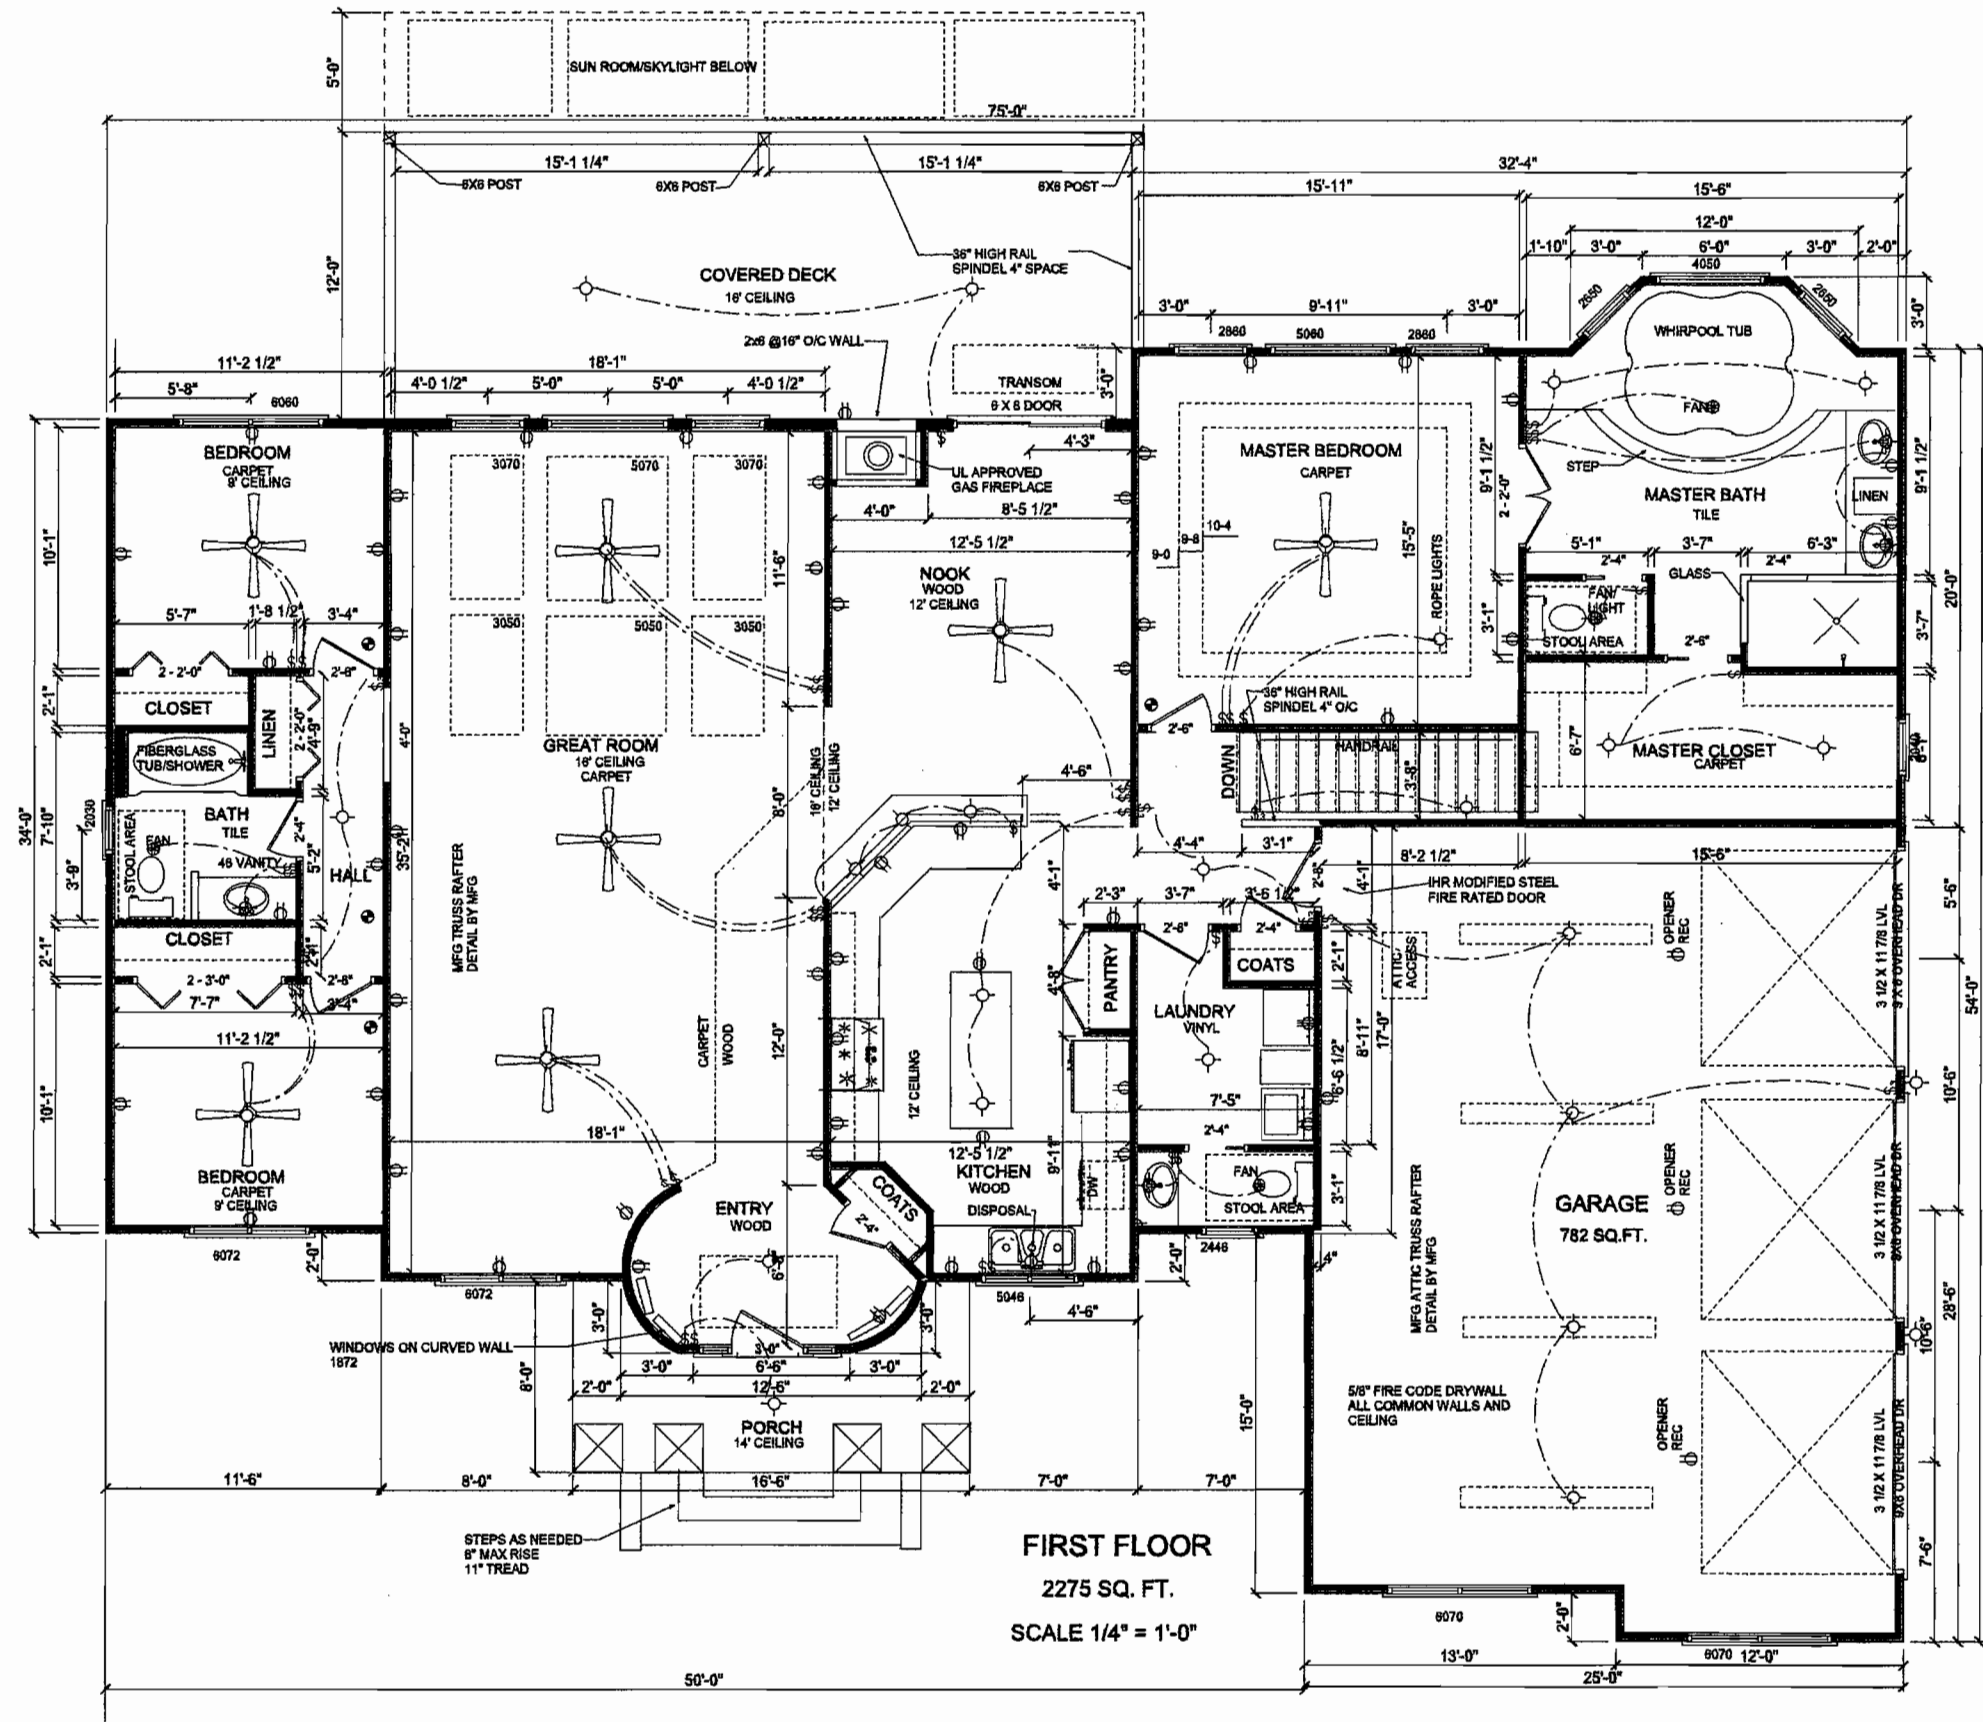


URBAN HOMES  
VITALI CUSTOM RANCH  
FIRST FLOOR

APPROVED BY:




THESE PLANS ARE THE PROPERTY OF THE OWNER LISTED ABOVE. OWNER TO VERIFY ALL DIMENSIONS AND SPECIFICATIONS PRIOR TO CONSTRUCTION. OWNER ASSUMES ALL LIABILITY OF DESIGN AND CONSTRUCTION THEREOF. OWNER TO BE SURE CONSTRUCTION CONFORMS TO ALL BUILDING CODES.

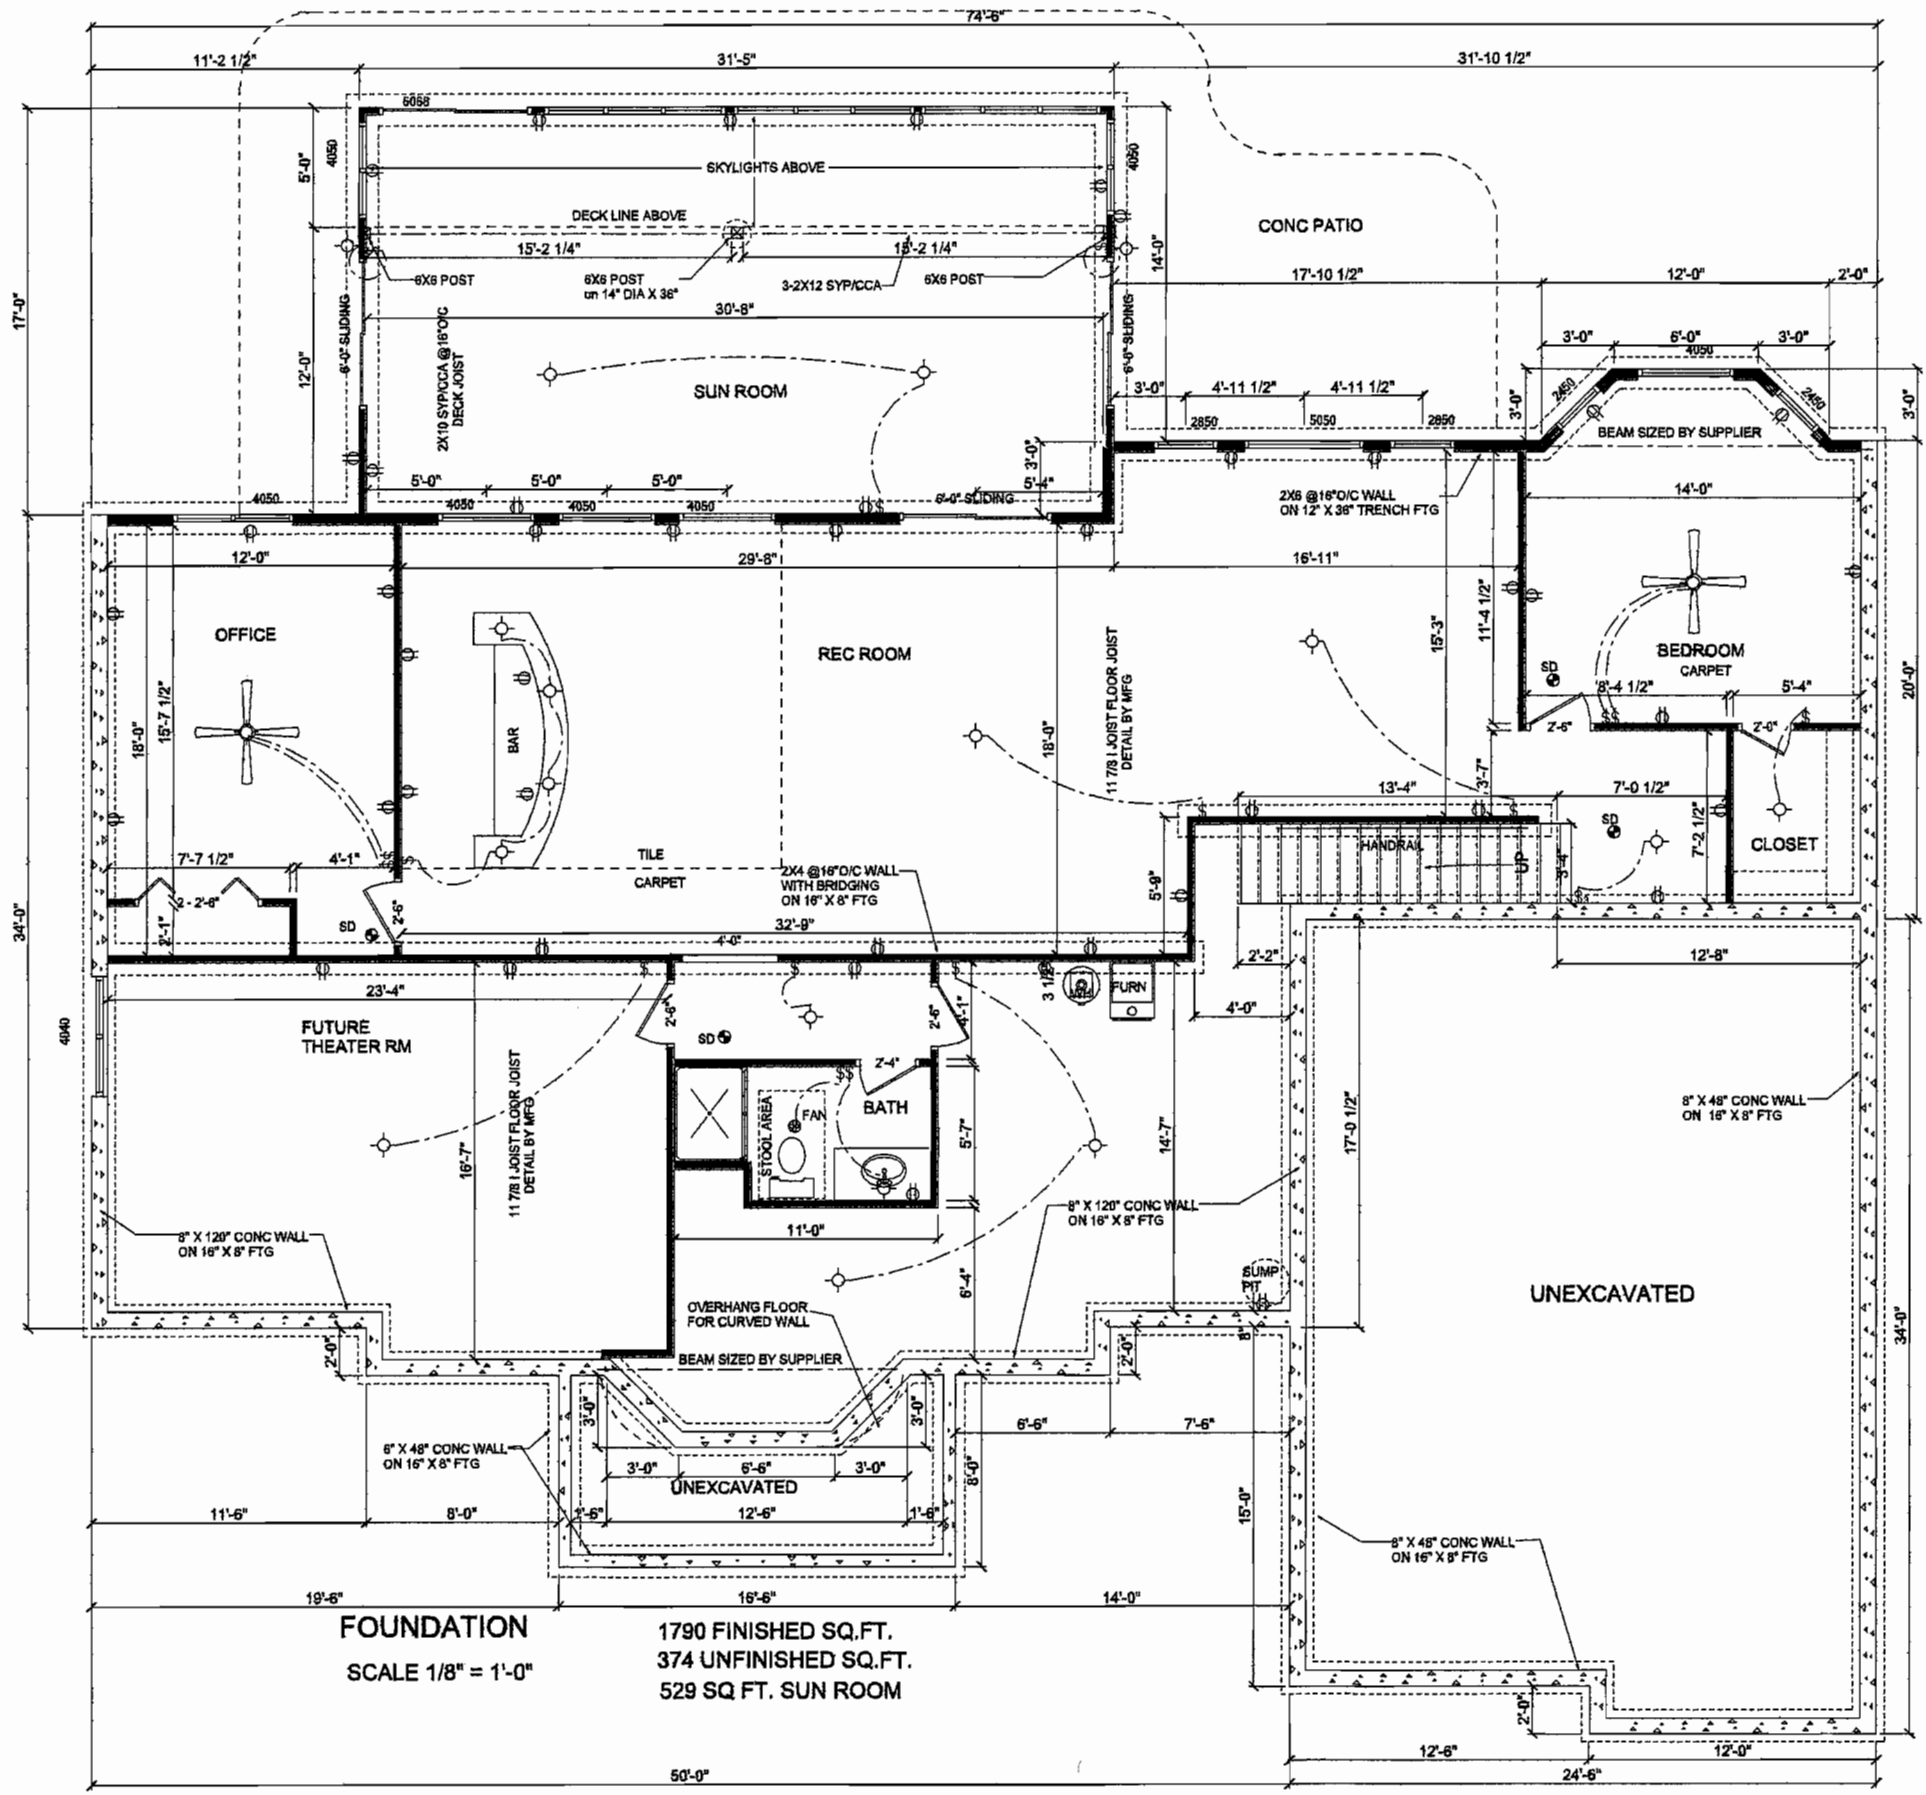

FOUNDATION  
SCALE 1/8" = 1'-0"

1790 FINISHED SQ.FT.  
374 UNFINISHED SQ.FT.  
529 SQ.FT. SUN ROOM

URBAN HOMES	VITALI CUSTOM RANCH	FOUNDATION	APPROVED BY:
-------------	---------------------	------------	--------------

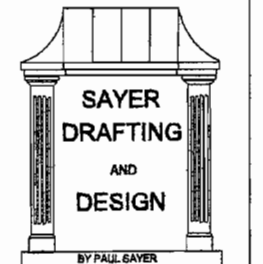

THESE PLANS ARE THE PROPERTY OF THE OWNER LISTED ABOVE. OWNER TO VERIFY ALL DIMENSIONS AND SPECIFICATIONS PRIOR TO CONSTRUCTION. OWNER ASSUMES ALL LIABILITY OF DESIGN AND CONSTRUCTION THEREOF. OWNER TO BE SURE CONSTRUCTION CONFORMS TO ALL BUILDING CODES.