


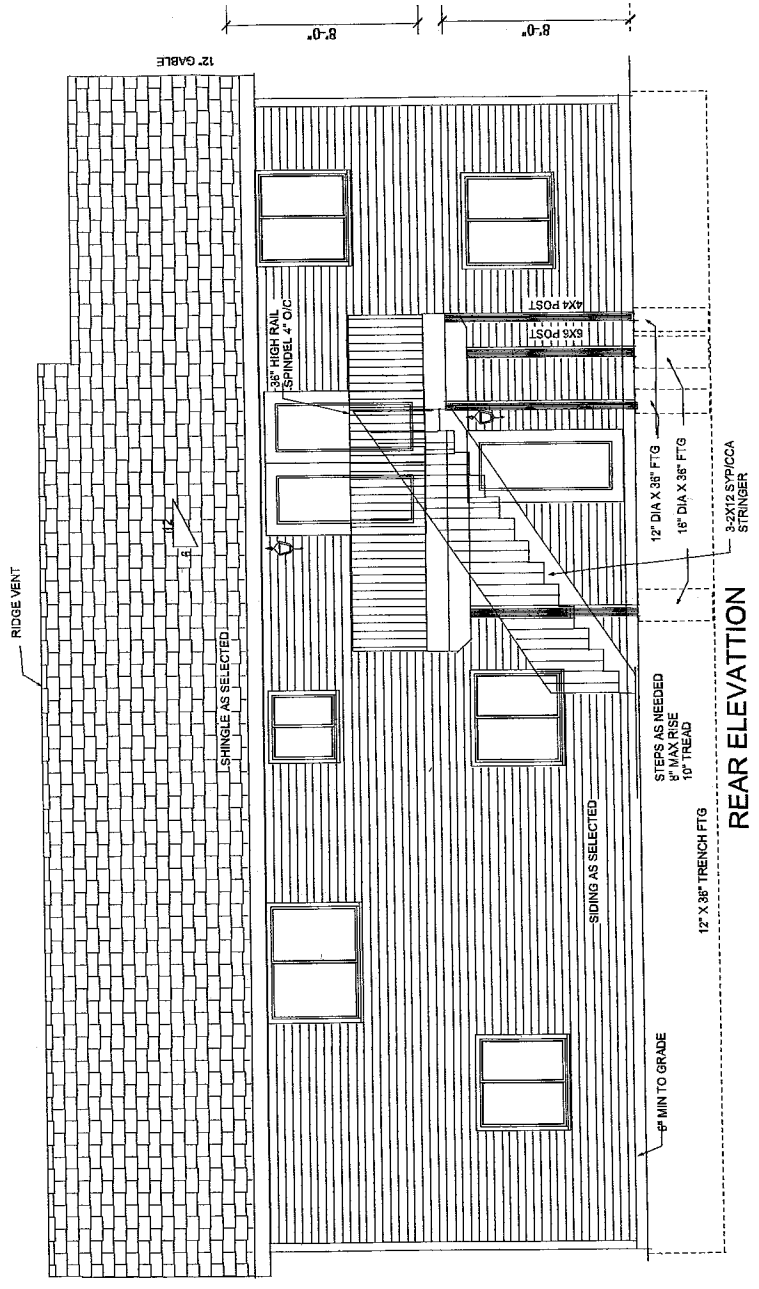


LOT 6: BLK 7; HUB HALL HEIGHTS 1st ADDITION
 LINCOLN, LANCASTER COUNTY, NEBRASKA

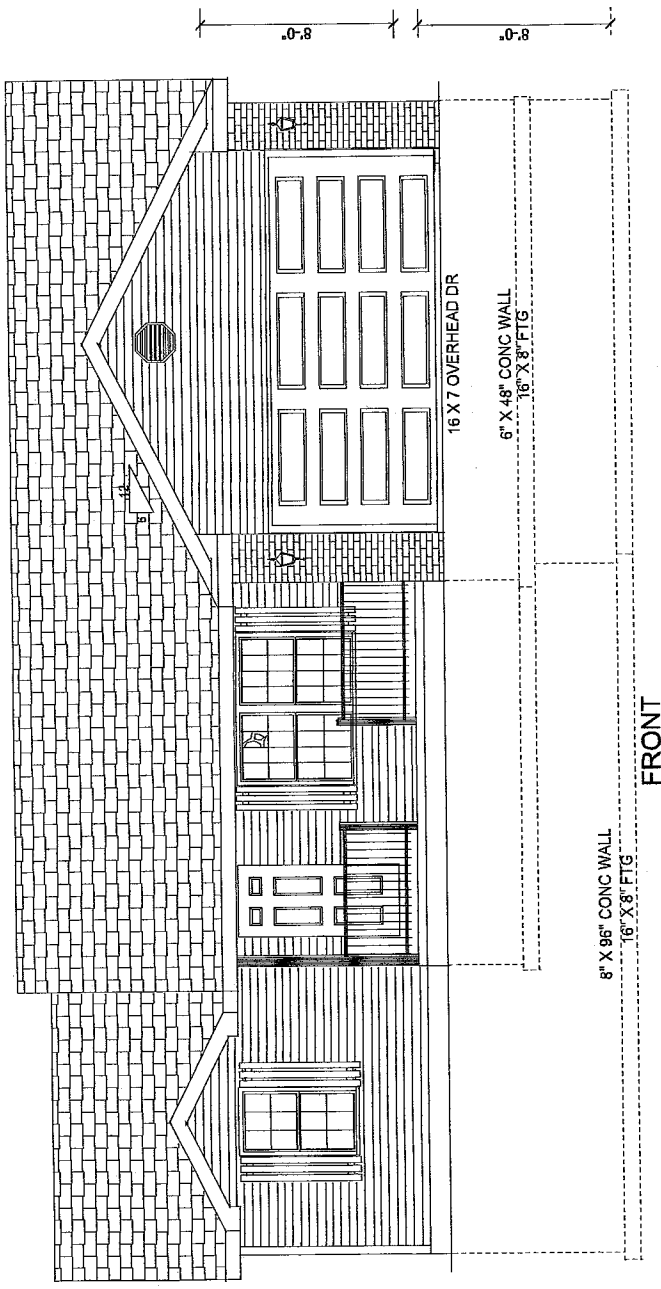


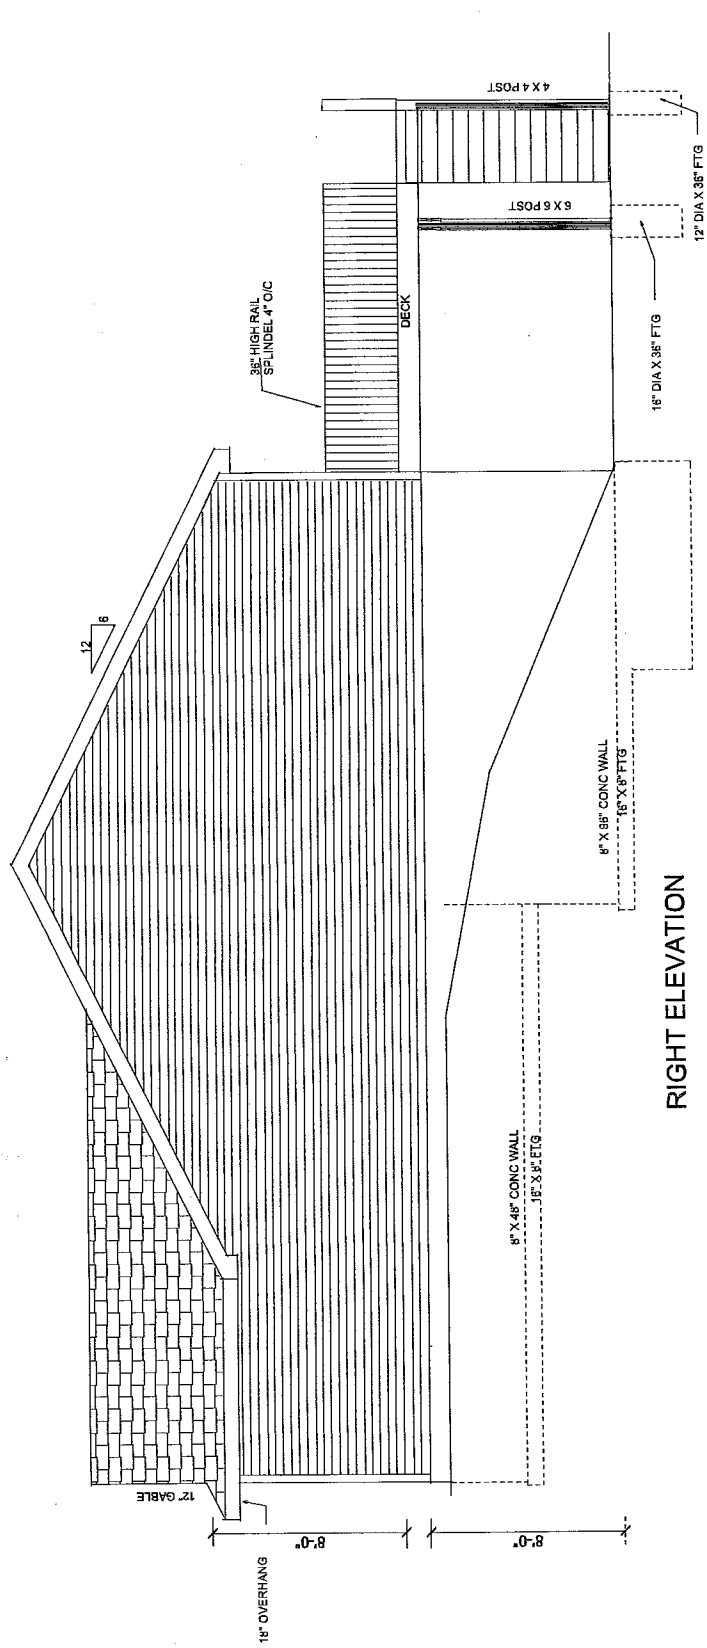

RIGHT ELEVATION

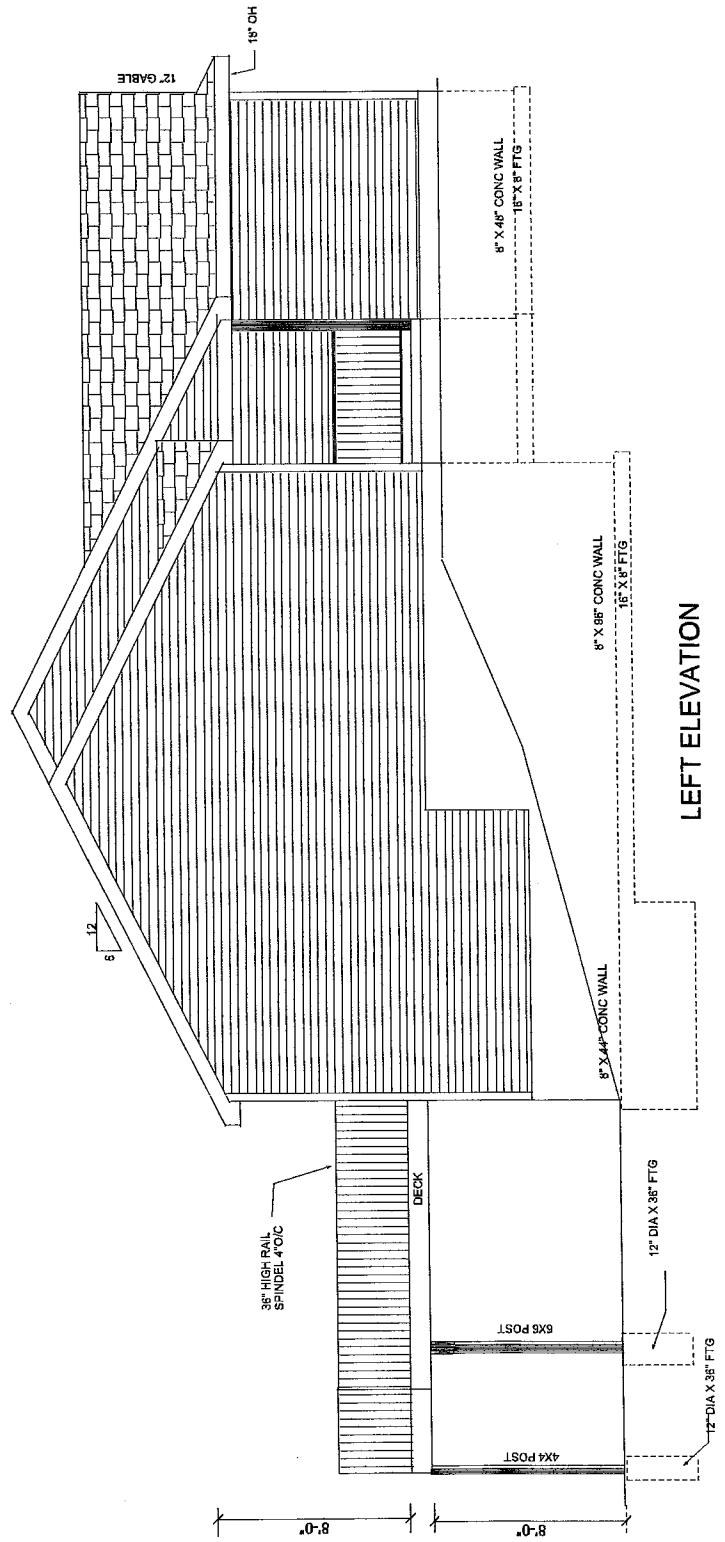

LEFT ELEVATION

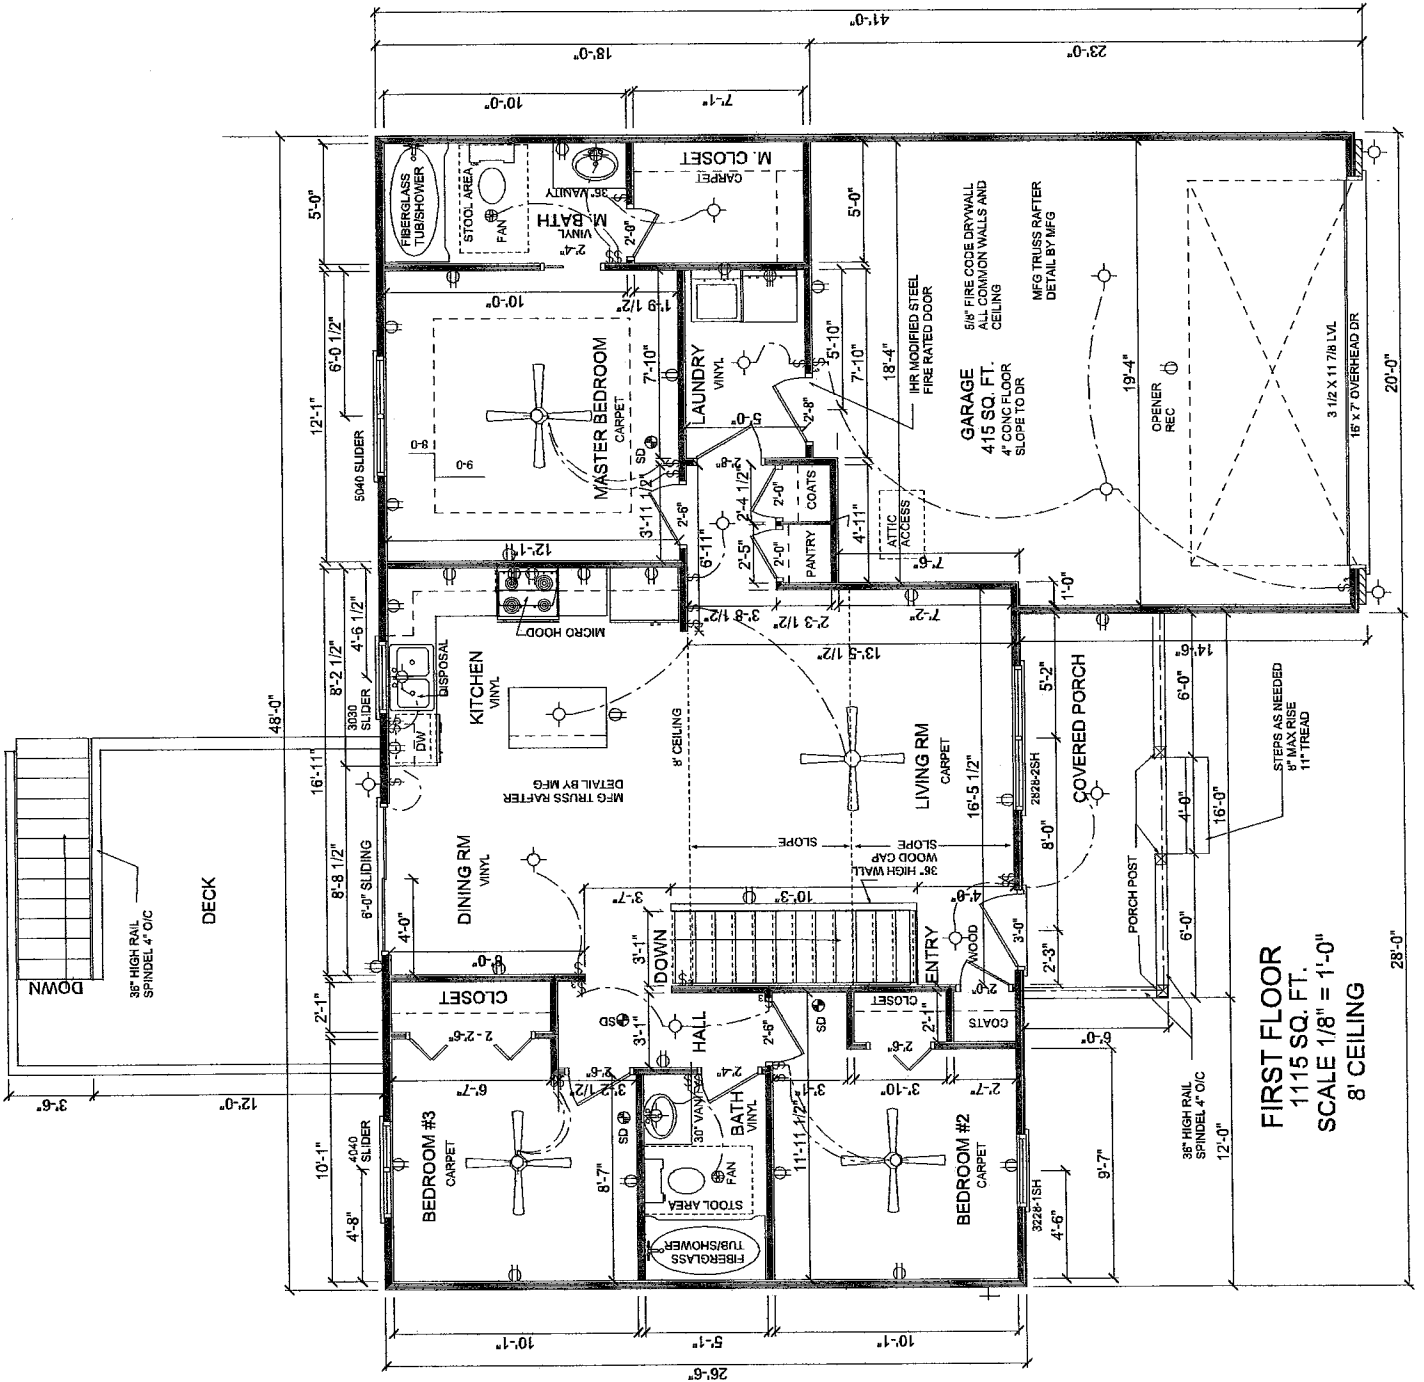

FIRST FLOOR
 1115 SQ. FT.
 SCALE 1/8" = 1'-0"
 8' CEILING

STAIRS AS NEEDED
 6" MAX RISE
 11" TREAD

