





SIDING AS SELECTED

STONE FACE

8" X 48" CONC WALL

16" X 8" FTG

TRANS


TRANS

TRANS


8" X 96" CONC WALL

16" X 8" FTG


REAR

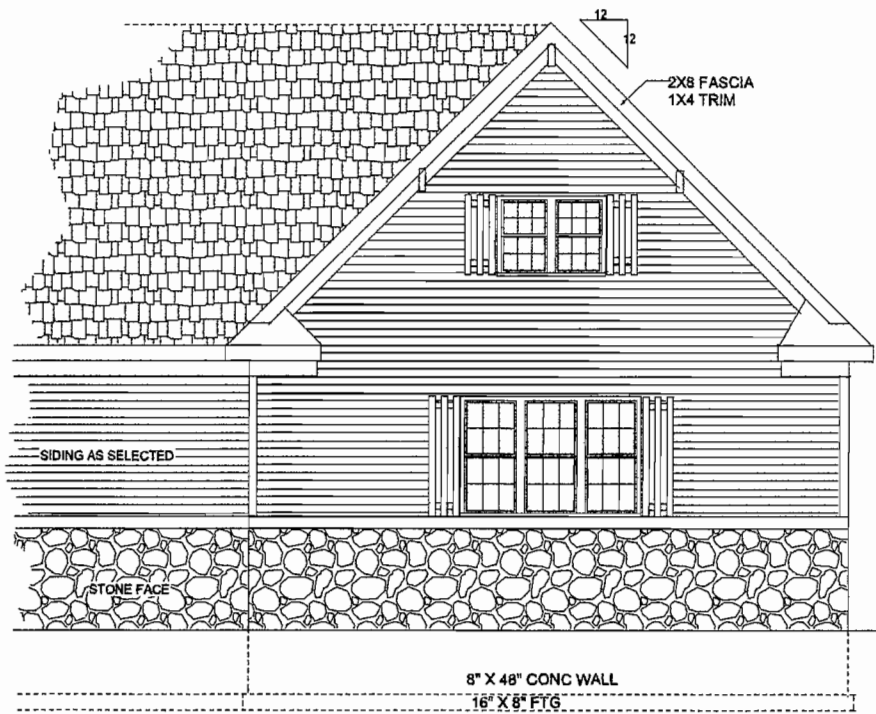


FRONT GARAGE

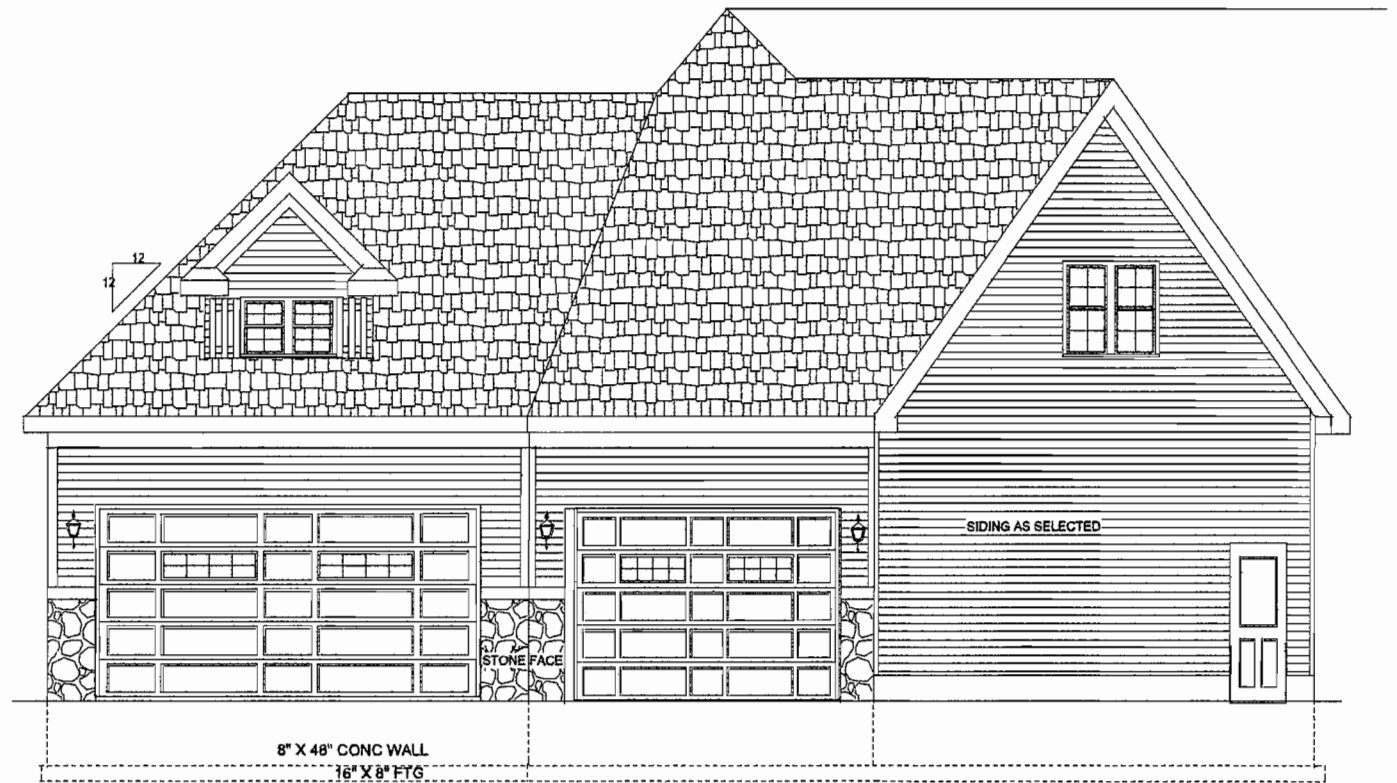

FRONT GARAGE DOORS

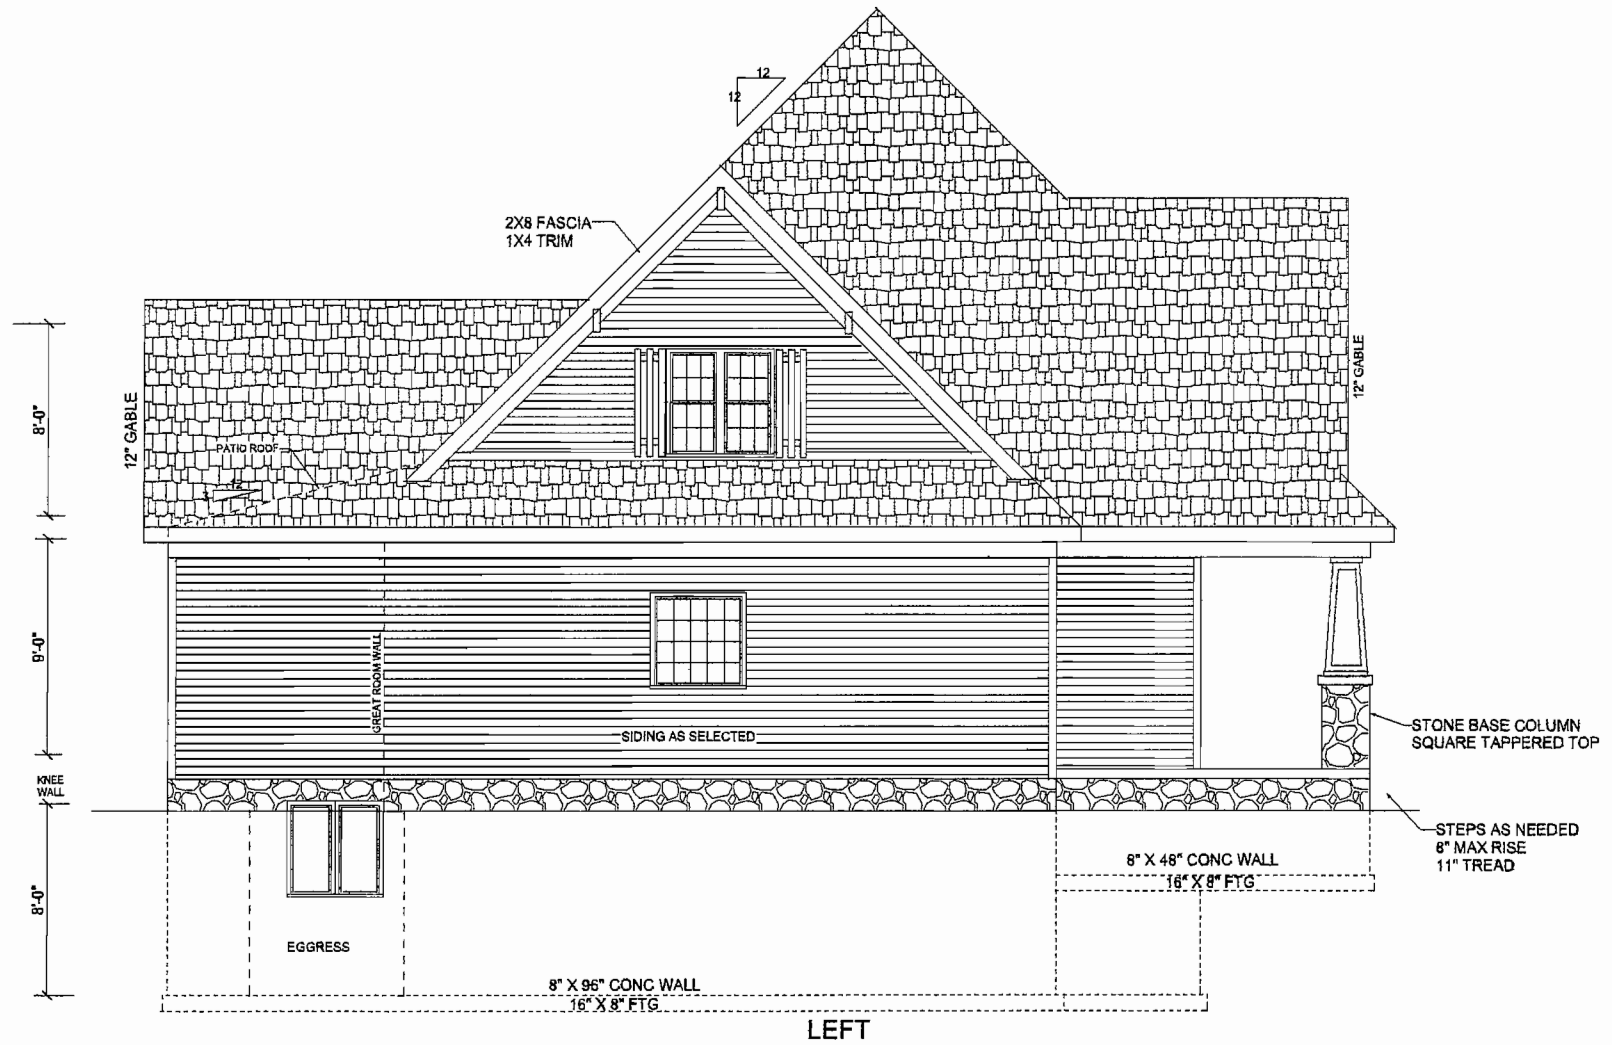

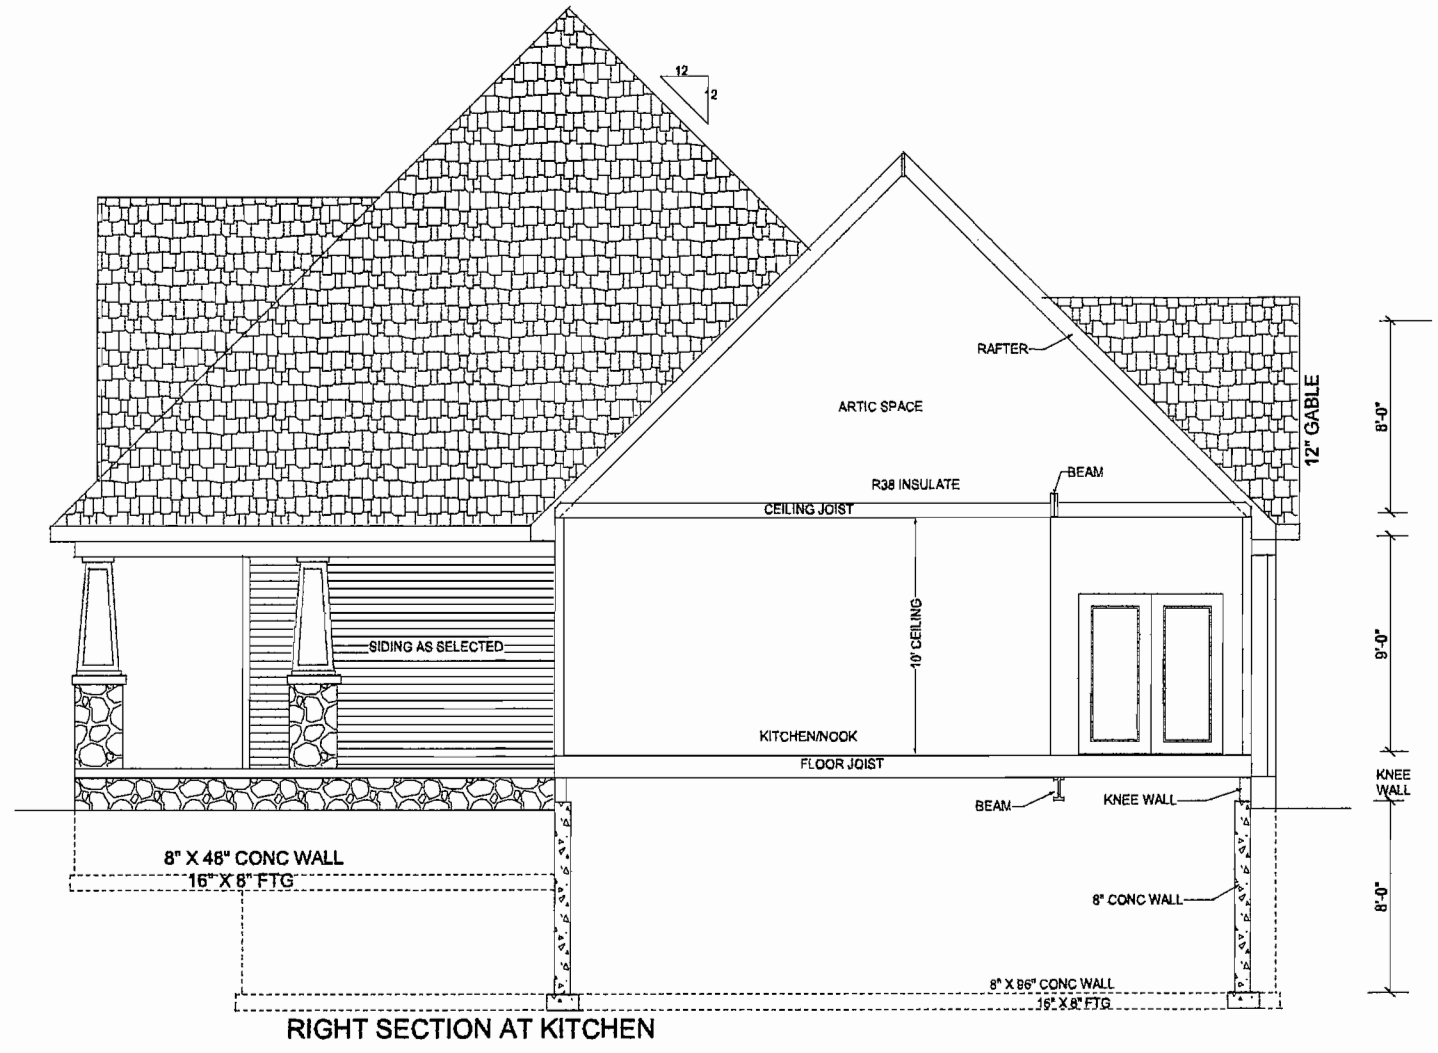

12
2

RAFTER

ATTIC SPACE

R38 INSULATE

BEAM

CEILING JOIST

SIDING AS SELECTED

10' CEILING

KITCHEN/NOOK

FLOOR JOIST

BEAM

KNEE WALL

8" CONC WALL

8" X 86" CONC WALL


16" X 8" FTG

8" X 48" CONC WALL

16" X 8" FTG


12" GABLE

8'-0"
8'-0"
KNEE WALL
8'-0"

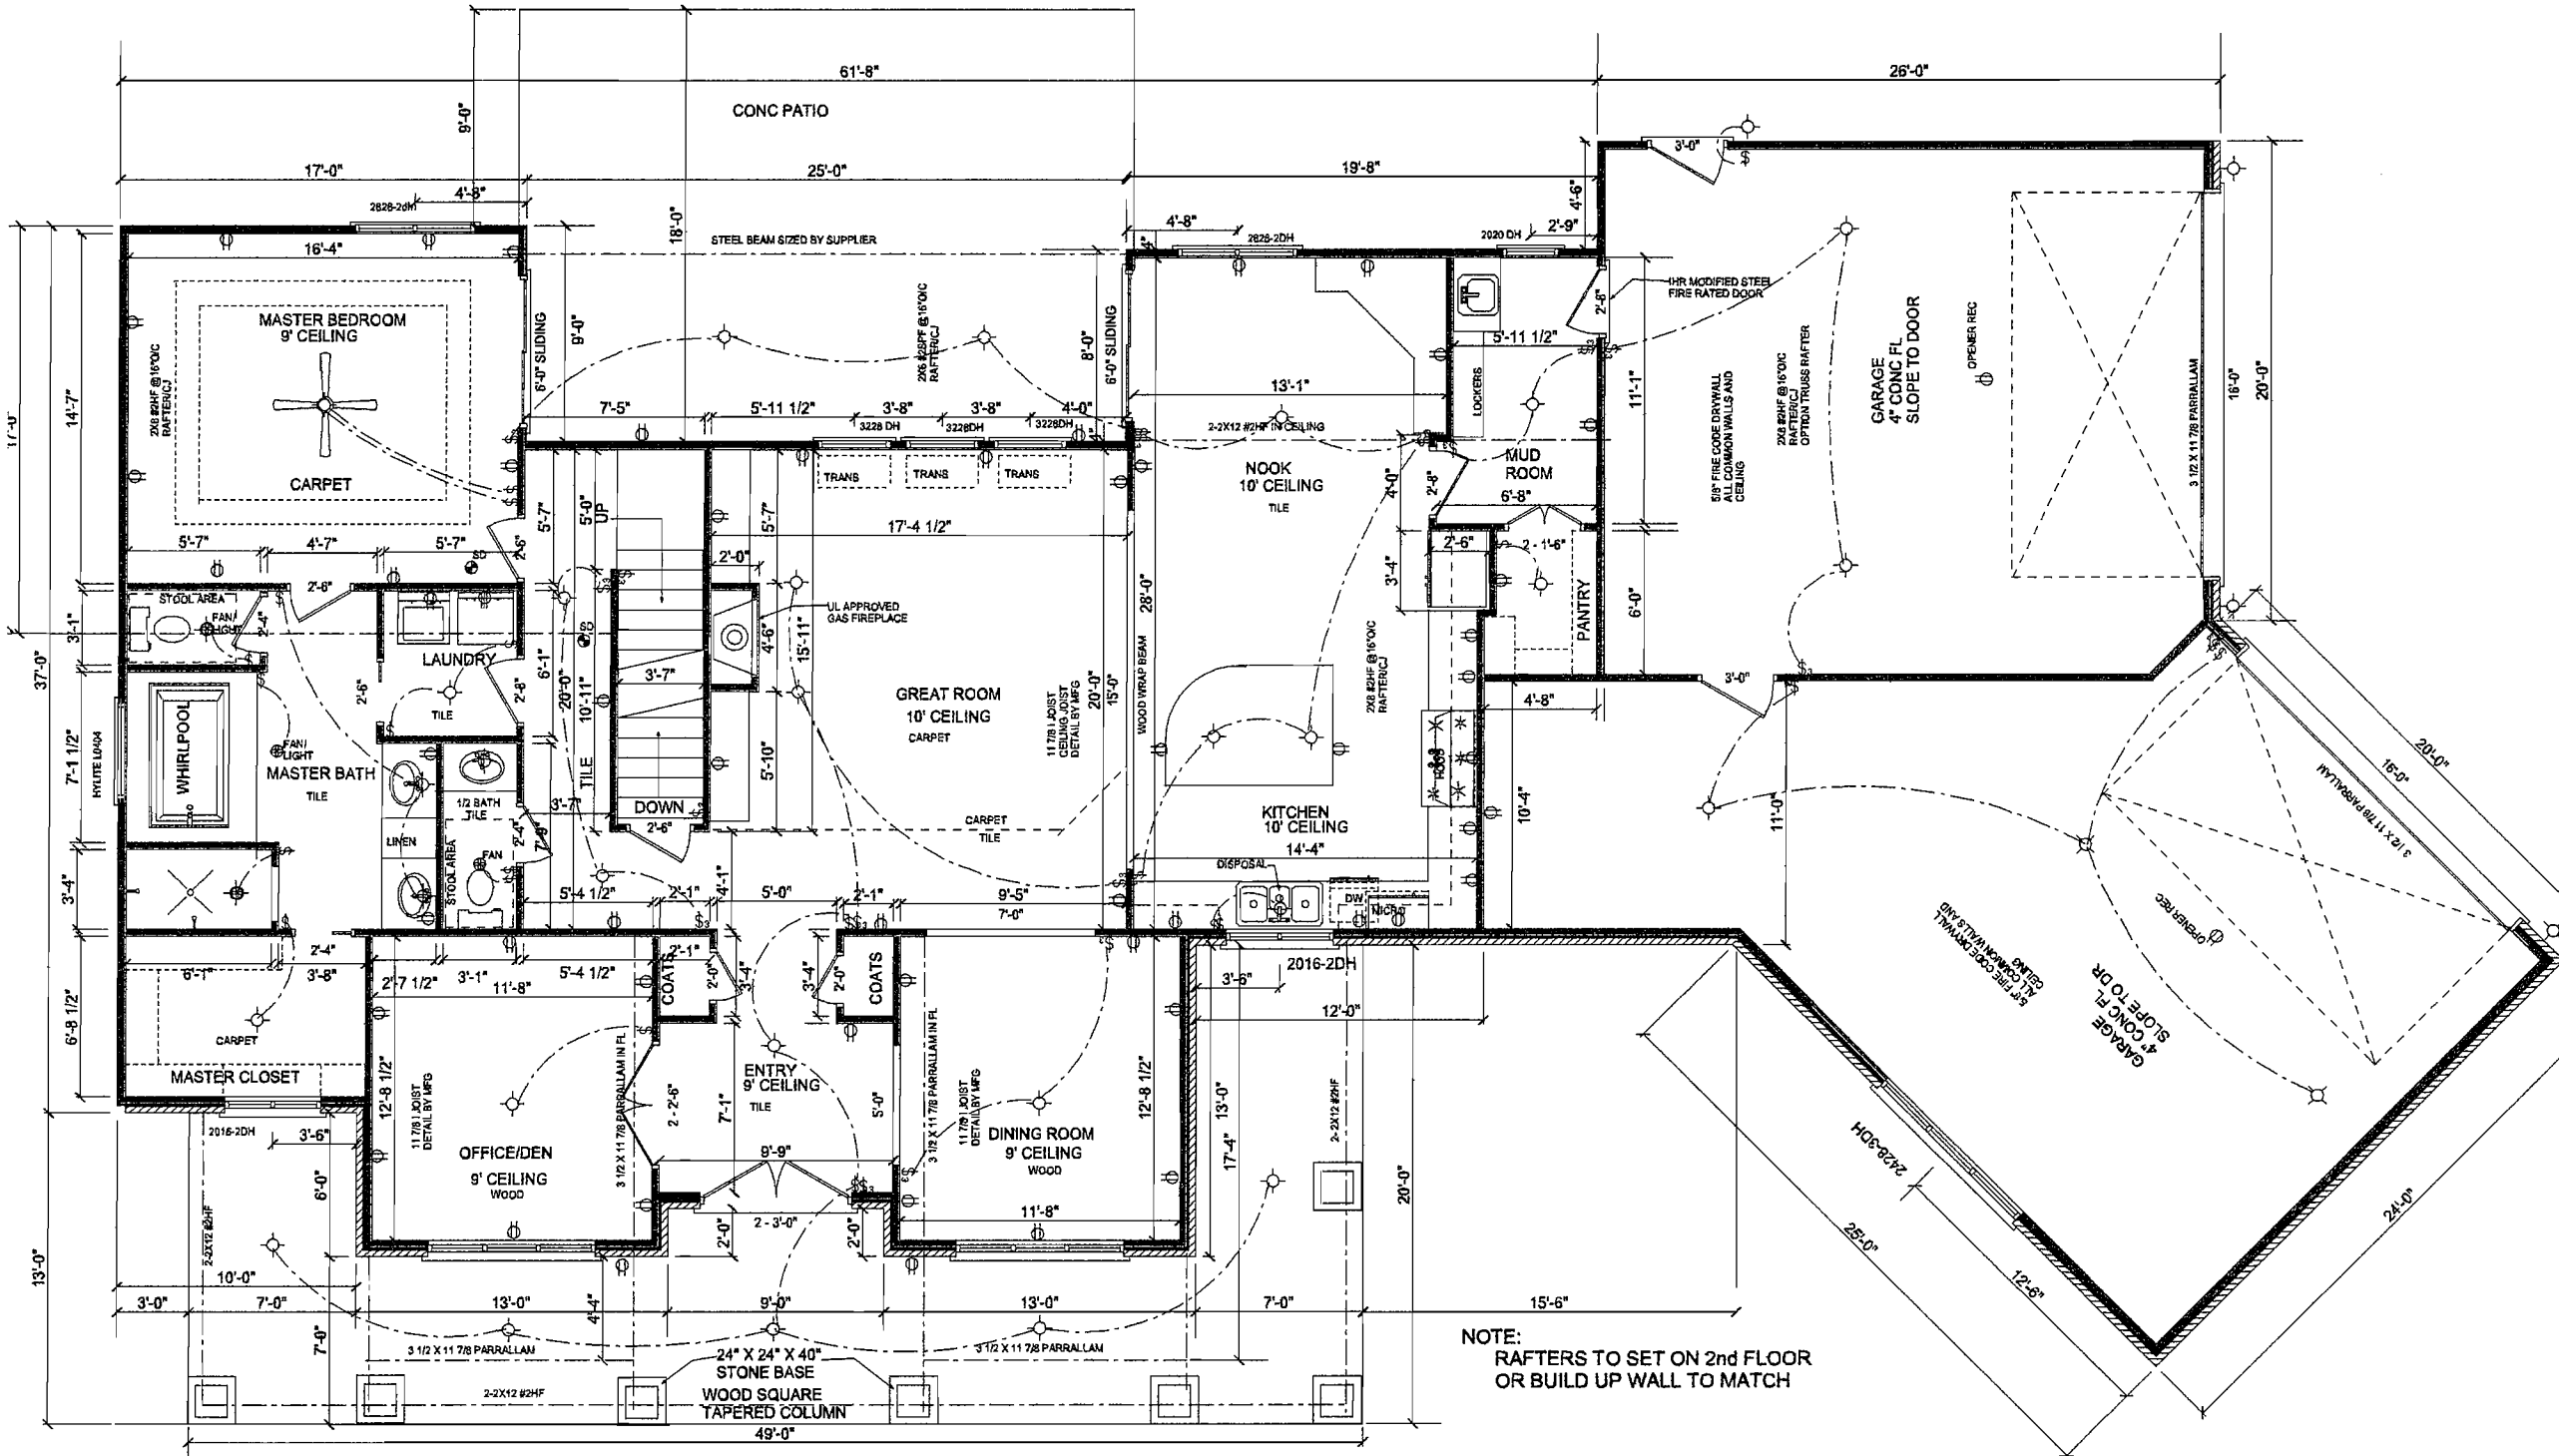


NOTE:
 RAFTERS TO SET ON 2nd FLOOR
 OR BUILD UP WALL TO MATCH


FIRST FLOOR 2300 SQ.FT. SCALE 1/8" = 1'-0" GARAGE 1254 SQ. FT

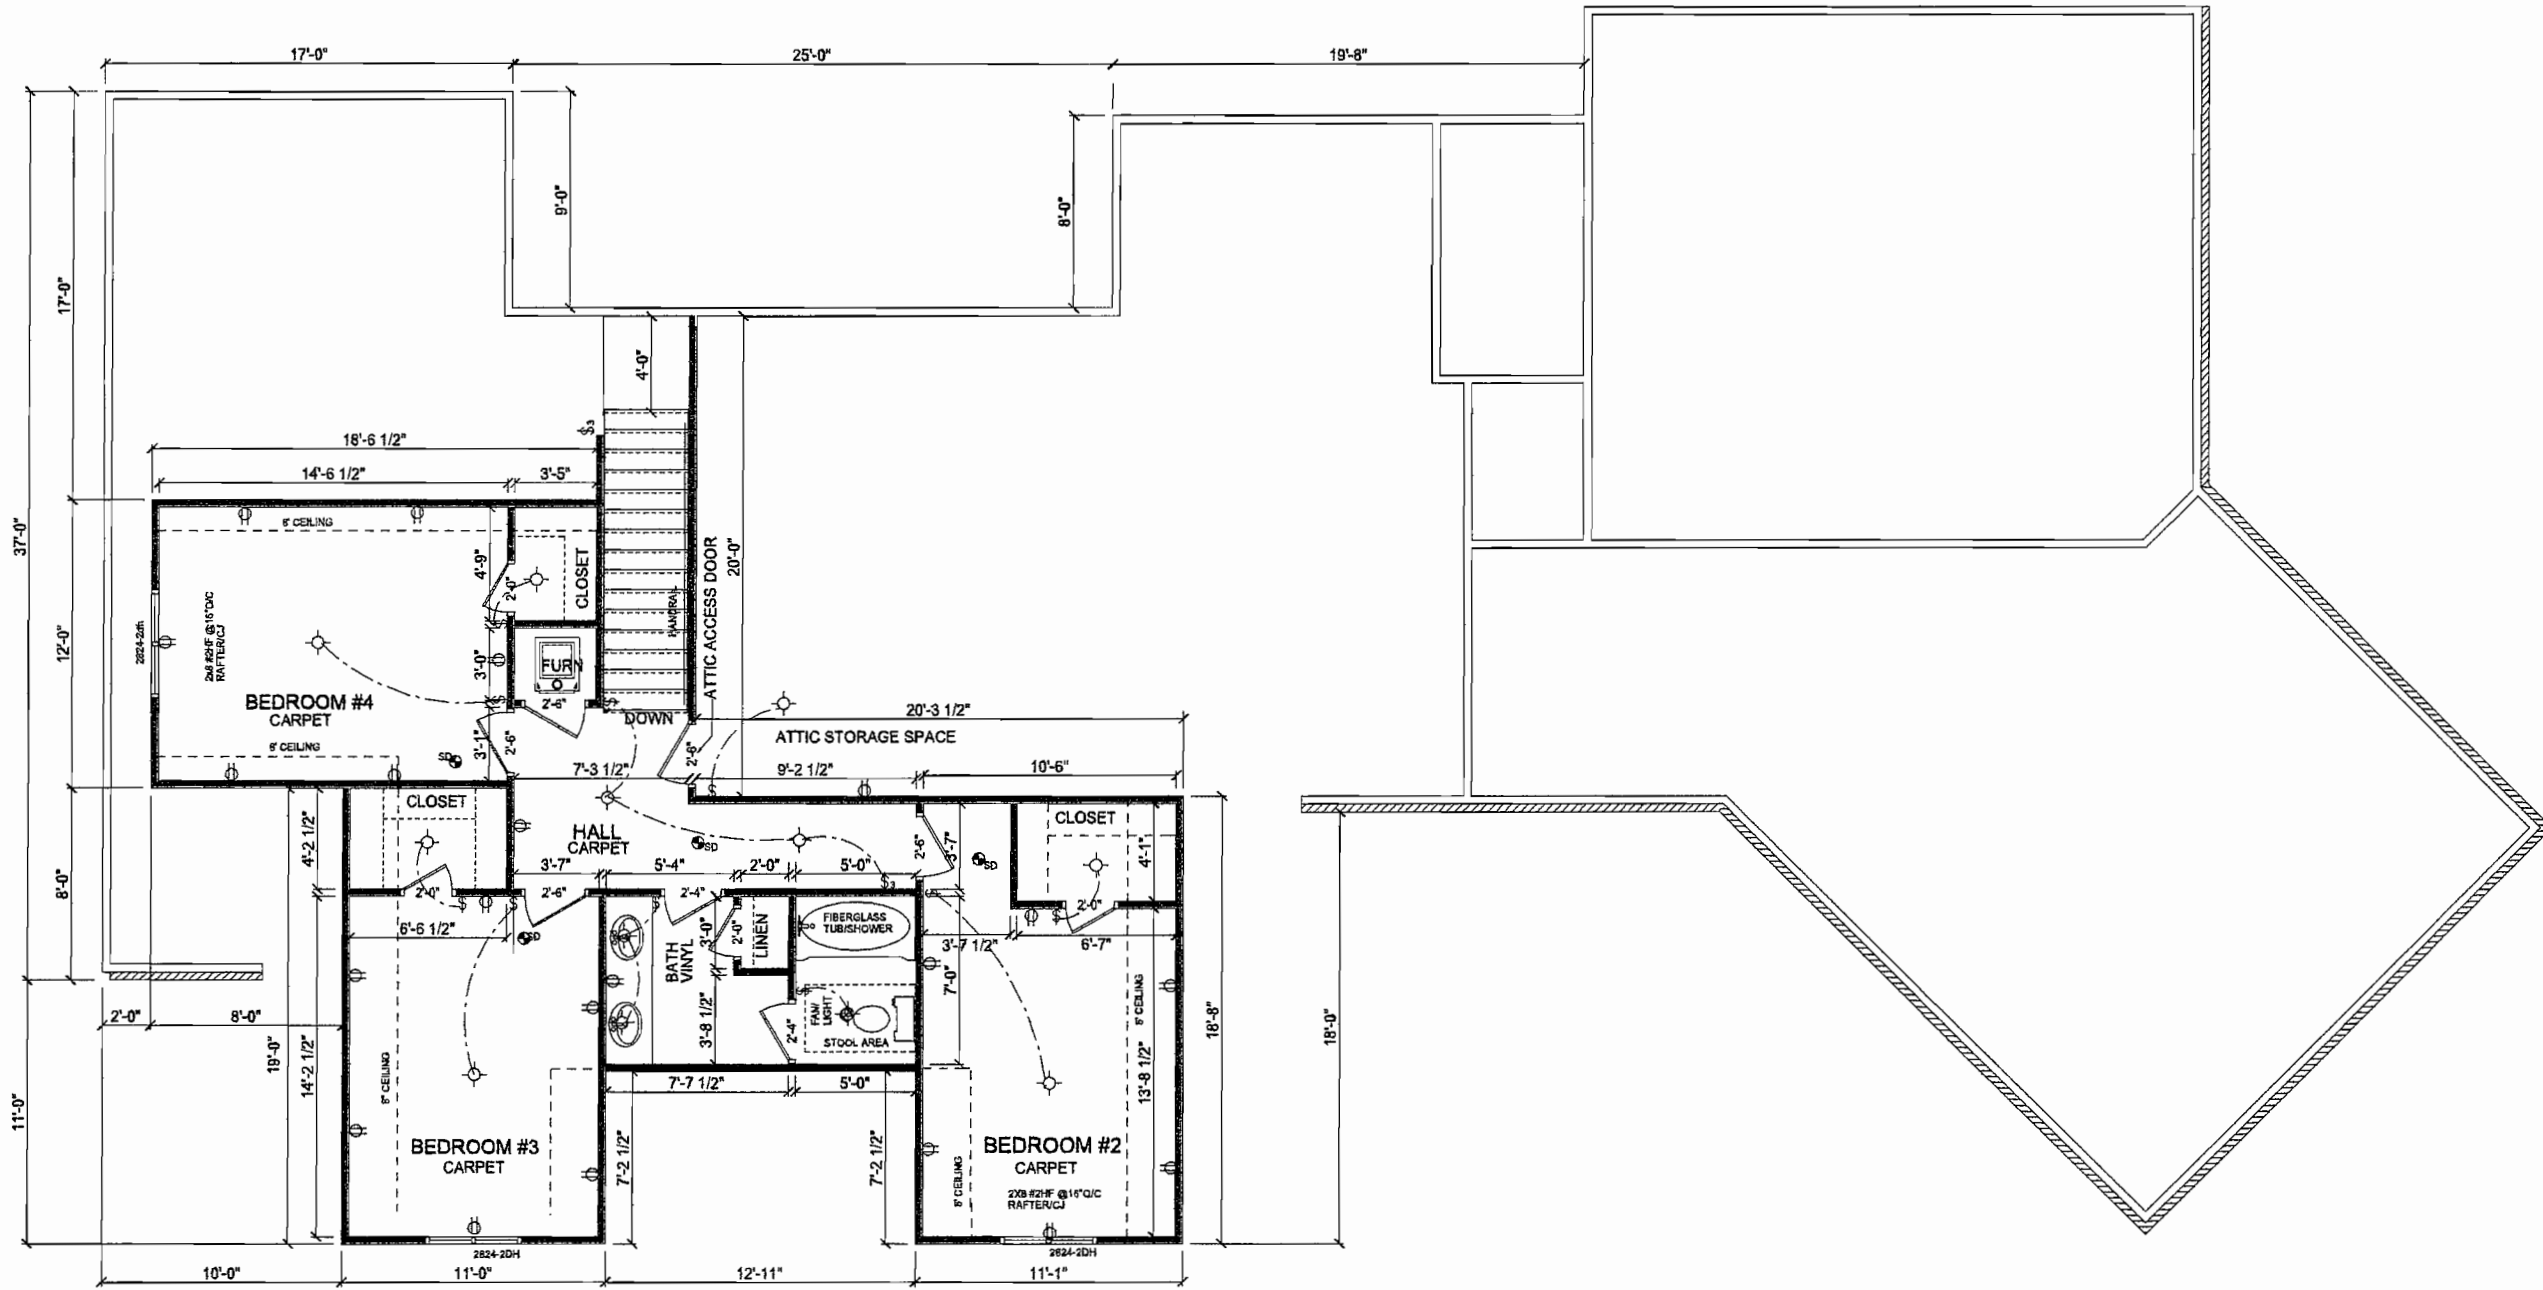


SECOND FLOOR 767 SQ.FT. SCALE 1/8" = 1'-0"

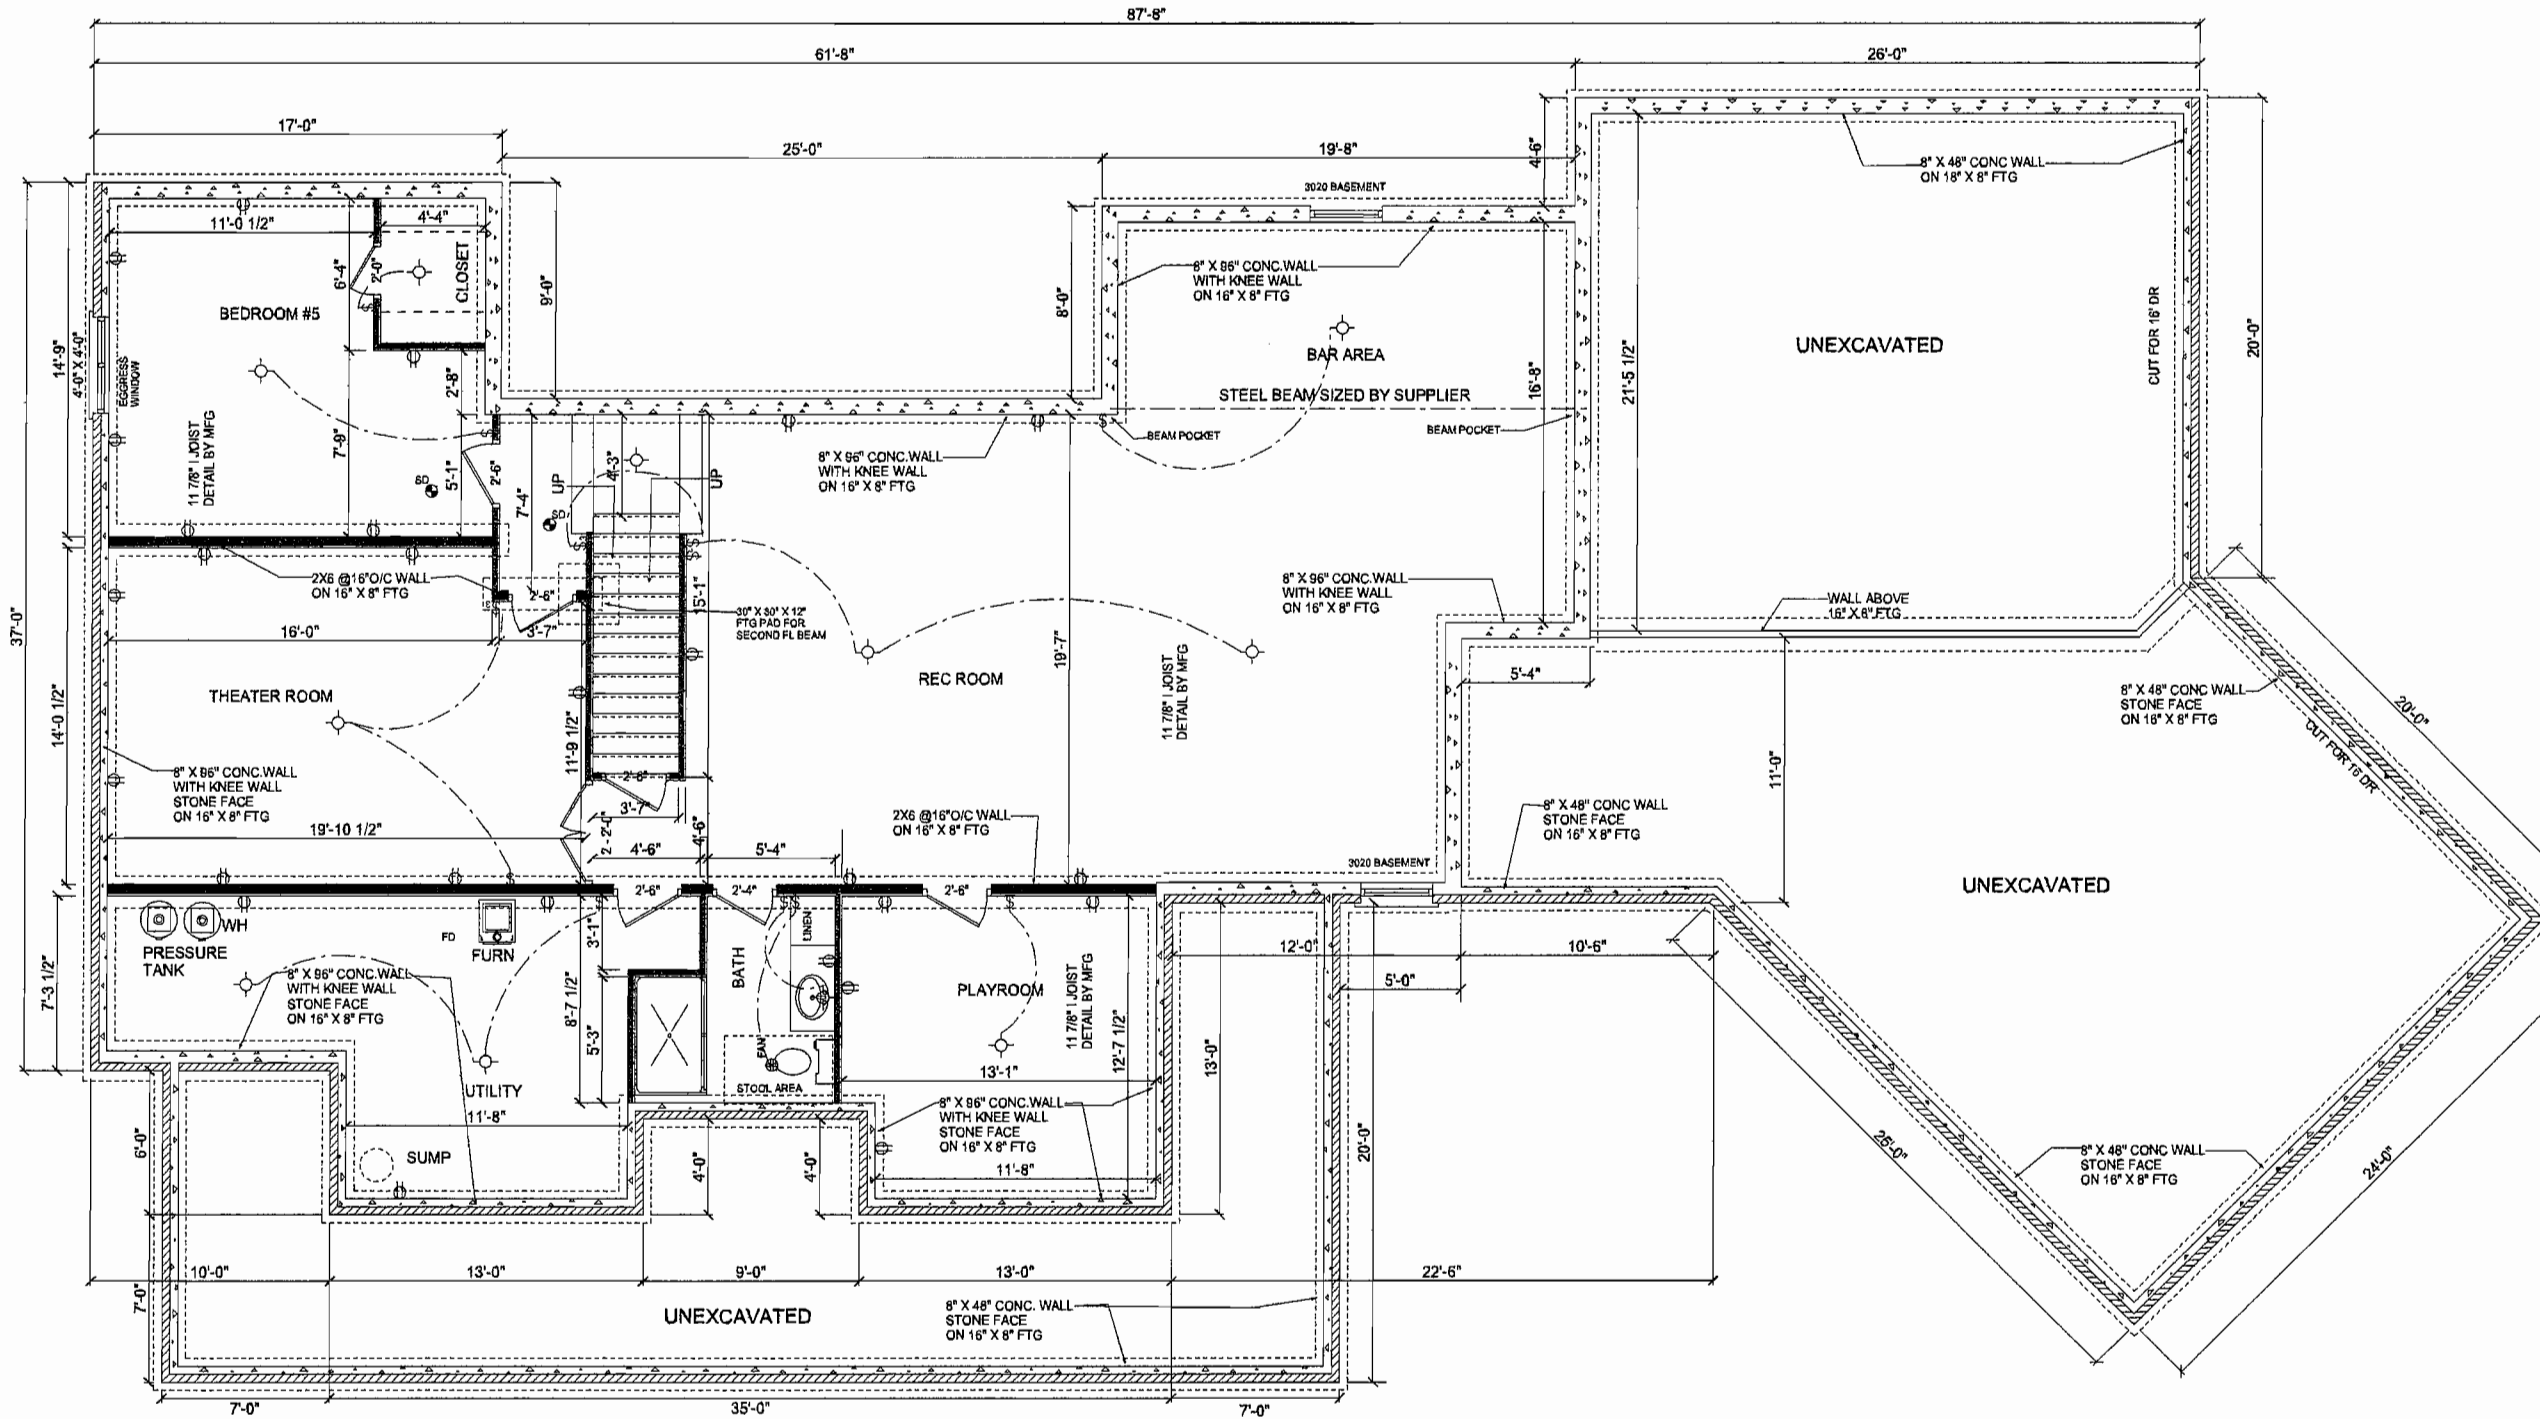

FOUNDATION 1580 SQ.FT FINISH SCALE 1/8" = 1'-0"

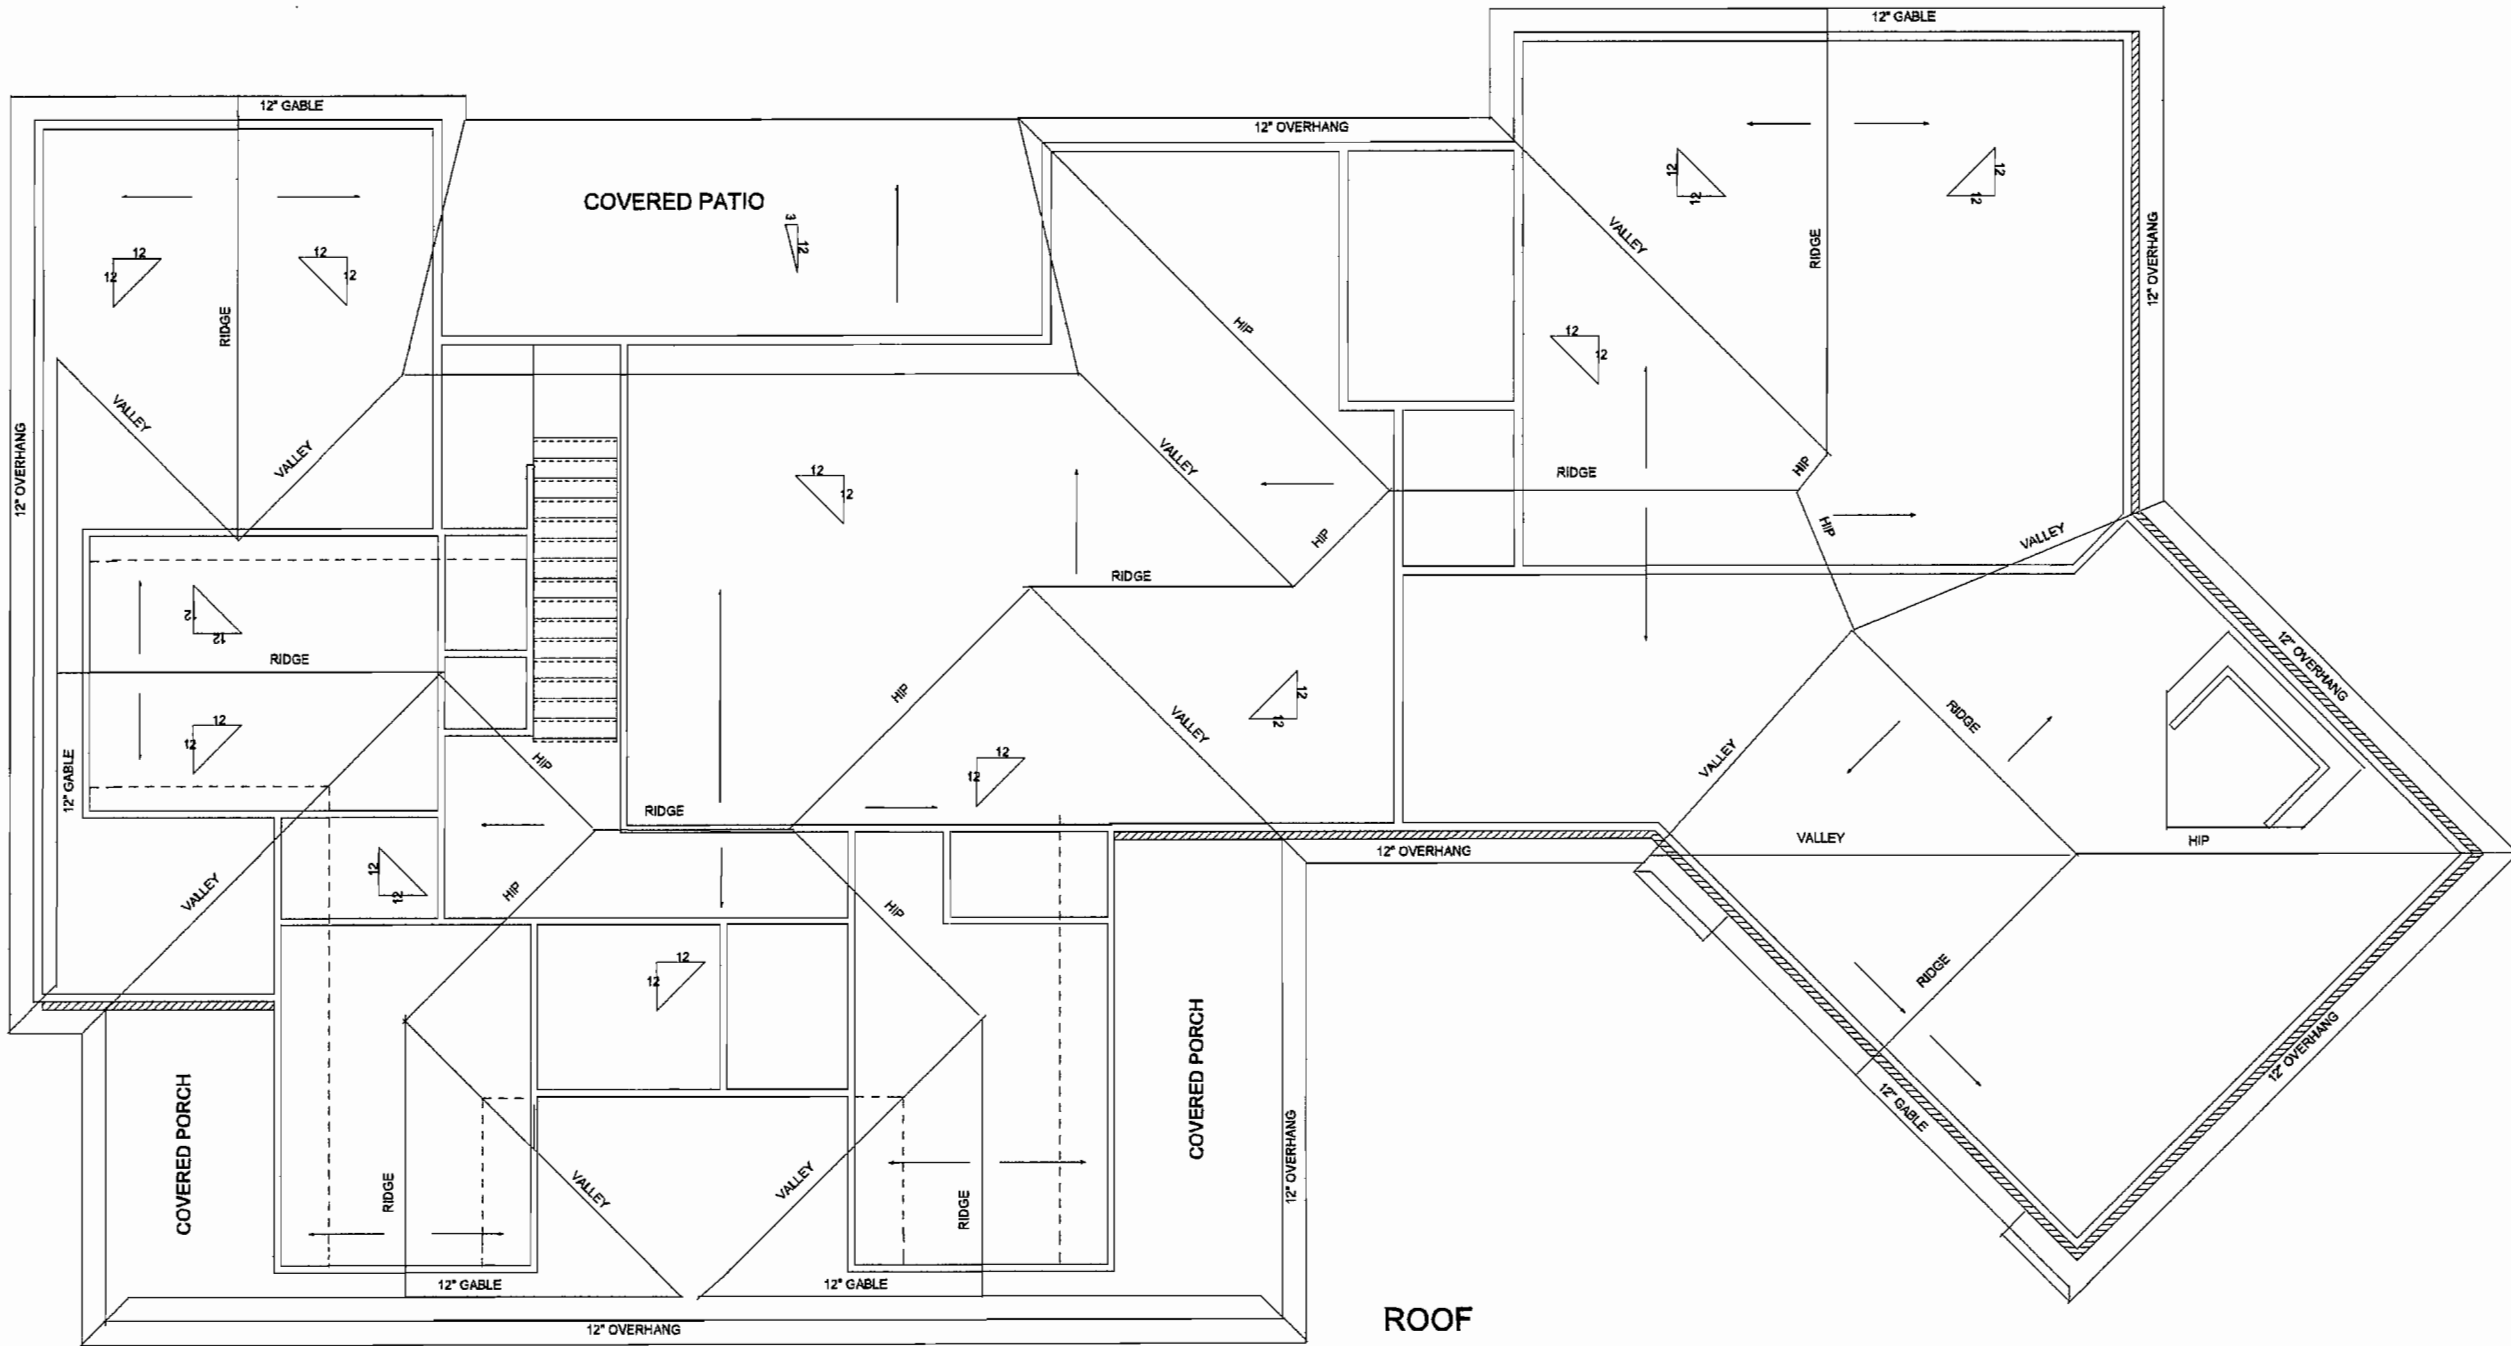

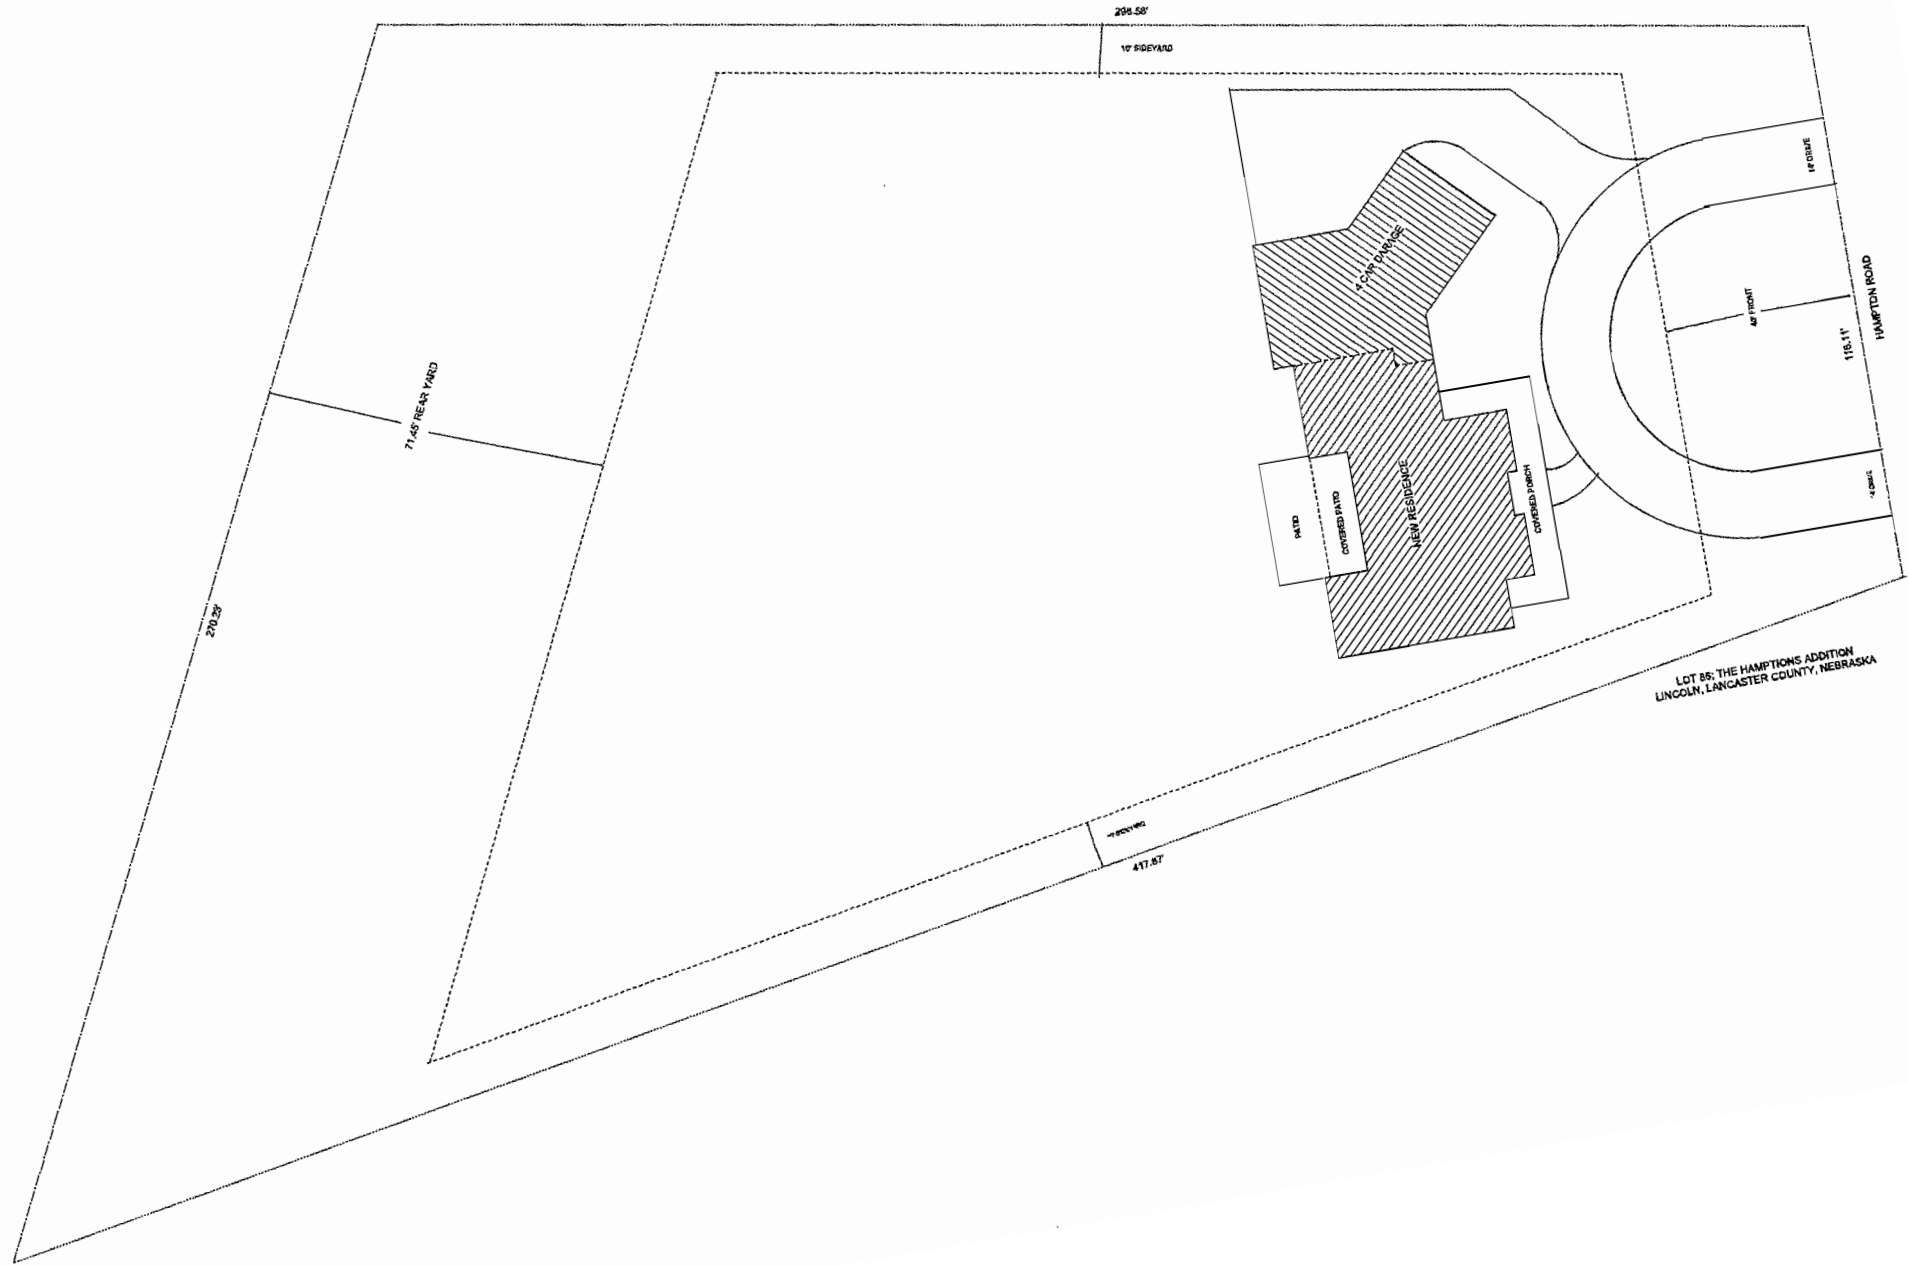

LOT B6, THE HAMPTONS ADDITION
LINCOLN, LANCASTER COUNTY, NEBRASKA

294.58'

16' SIDEYARD

71.45' REAR YARD

270.25'

471.87'

16' DRIVE

PATIO

COVERED PATIO

NEW RESIDENCE

COVERED PORCH

COURT DRIVE

14' DRIVE

16' DRIVE

118.11'

HAMILTON ROAD

14' DRIVE