

110.

E YARD

PARKING

NEW RESIDENCE

DECK

STOP

30.50

62.03

32.5

24.92

BRICK COLUMN


SIDE YARD

185

FRONT YARD

OUTLOT D

FRONT

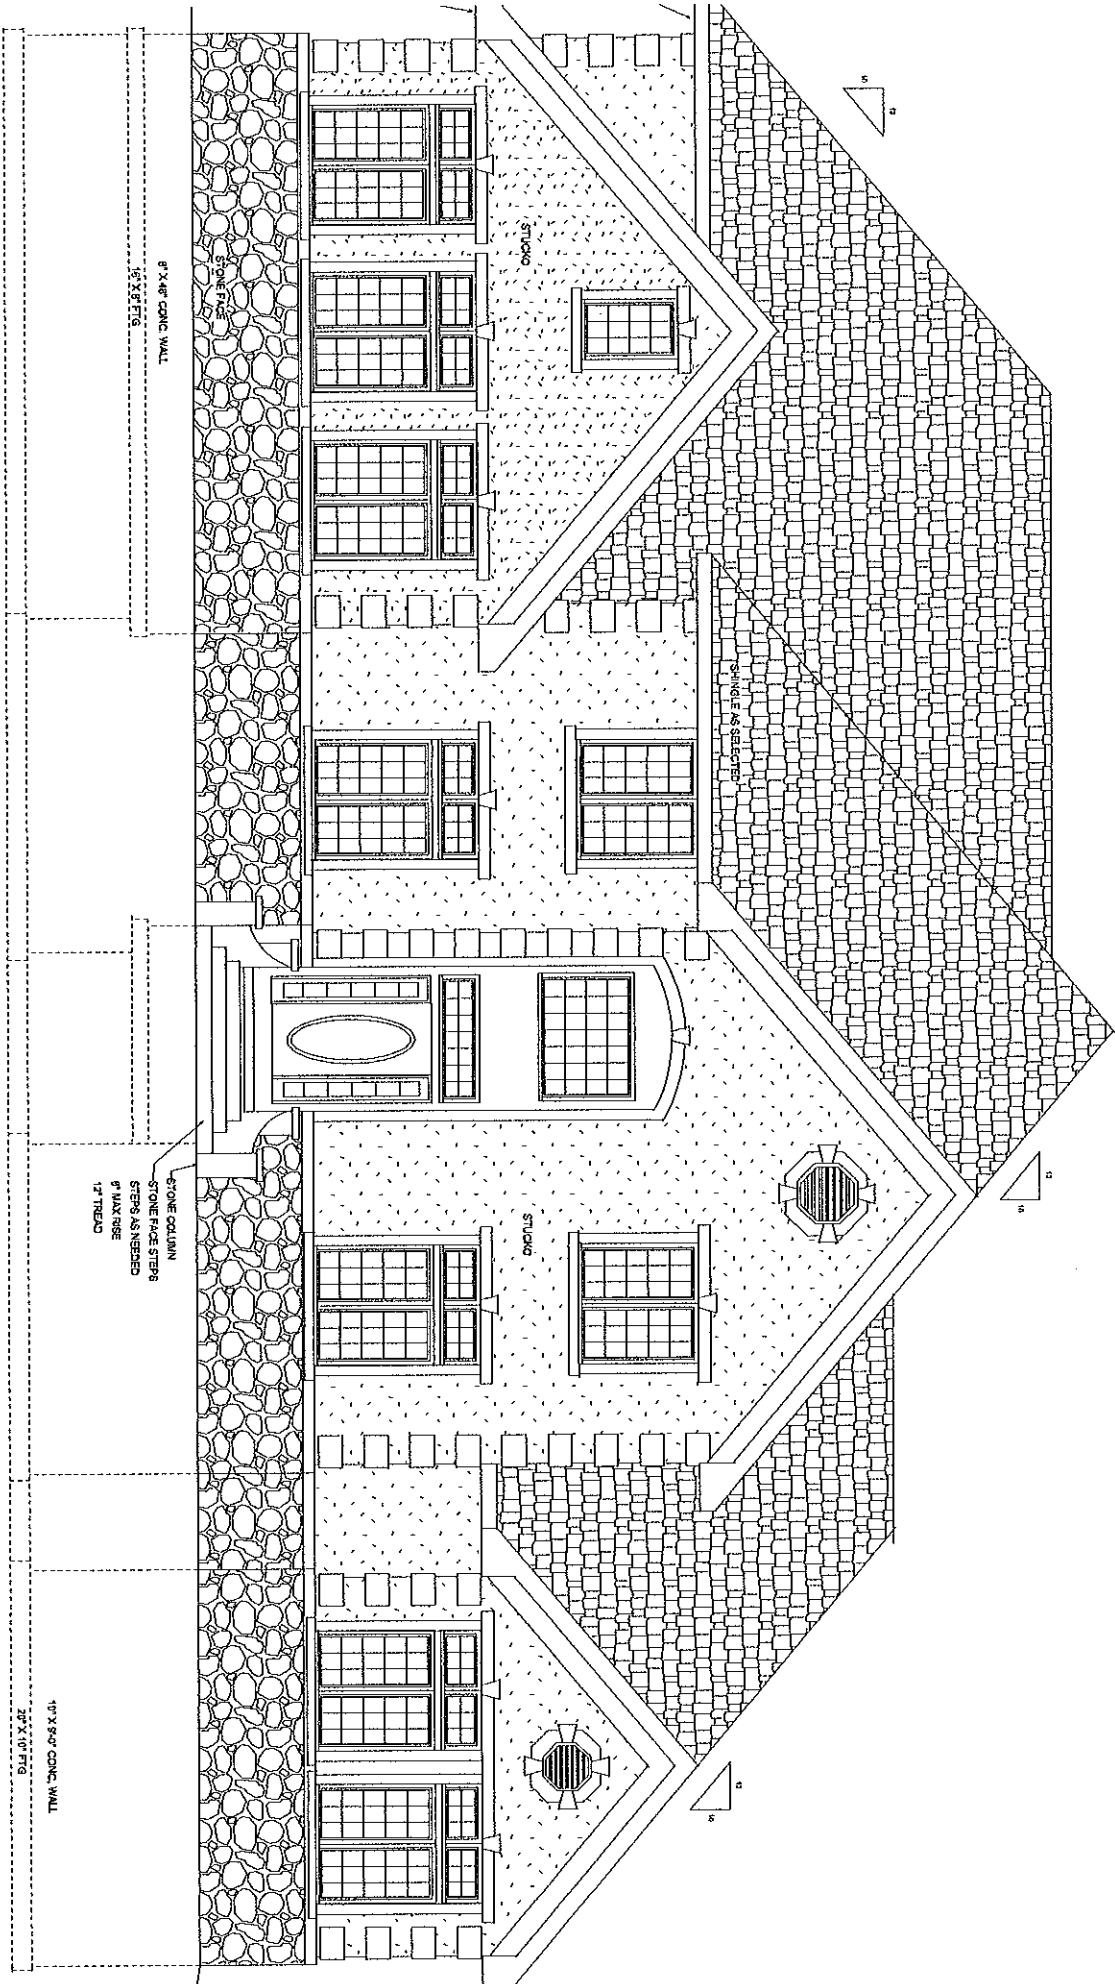

8" X 48" CONC. WALL
16" X 84" CONC. WALL

STONE COLUMN
STONE FACE STEPS
9" MAX. RISE
1 1/2" TREADS

16" X 84" CONC. WALL
8" X 48" CONC. WALL

STUCCO


STUCCO


SHINGLE AS SECTED

5
12

5
12

5
12

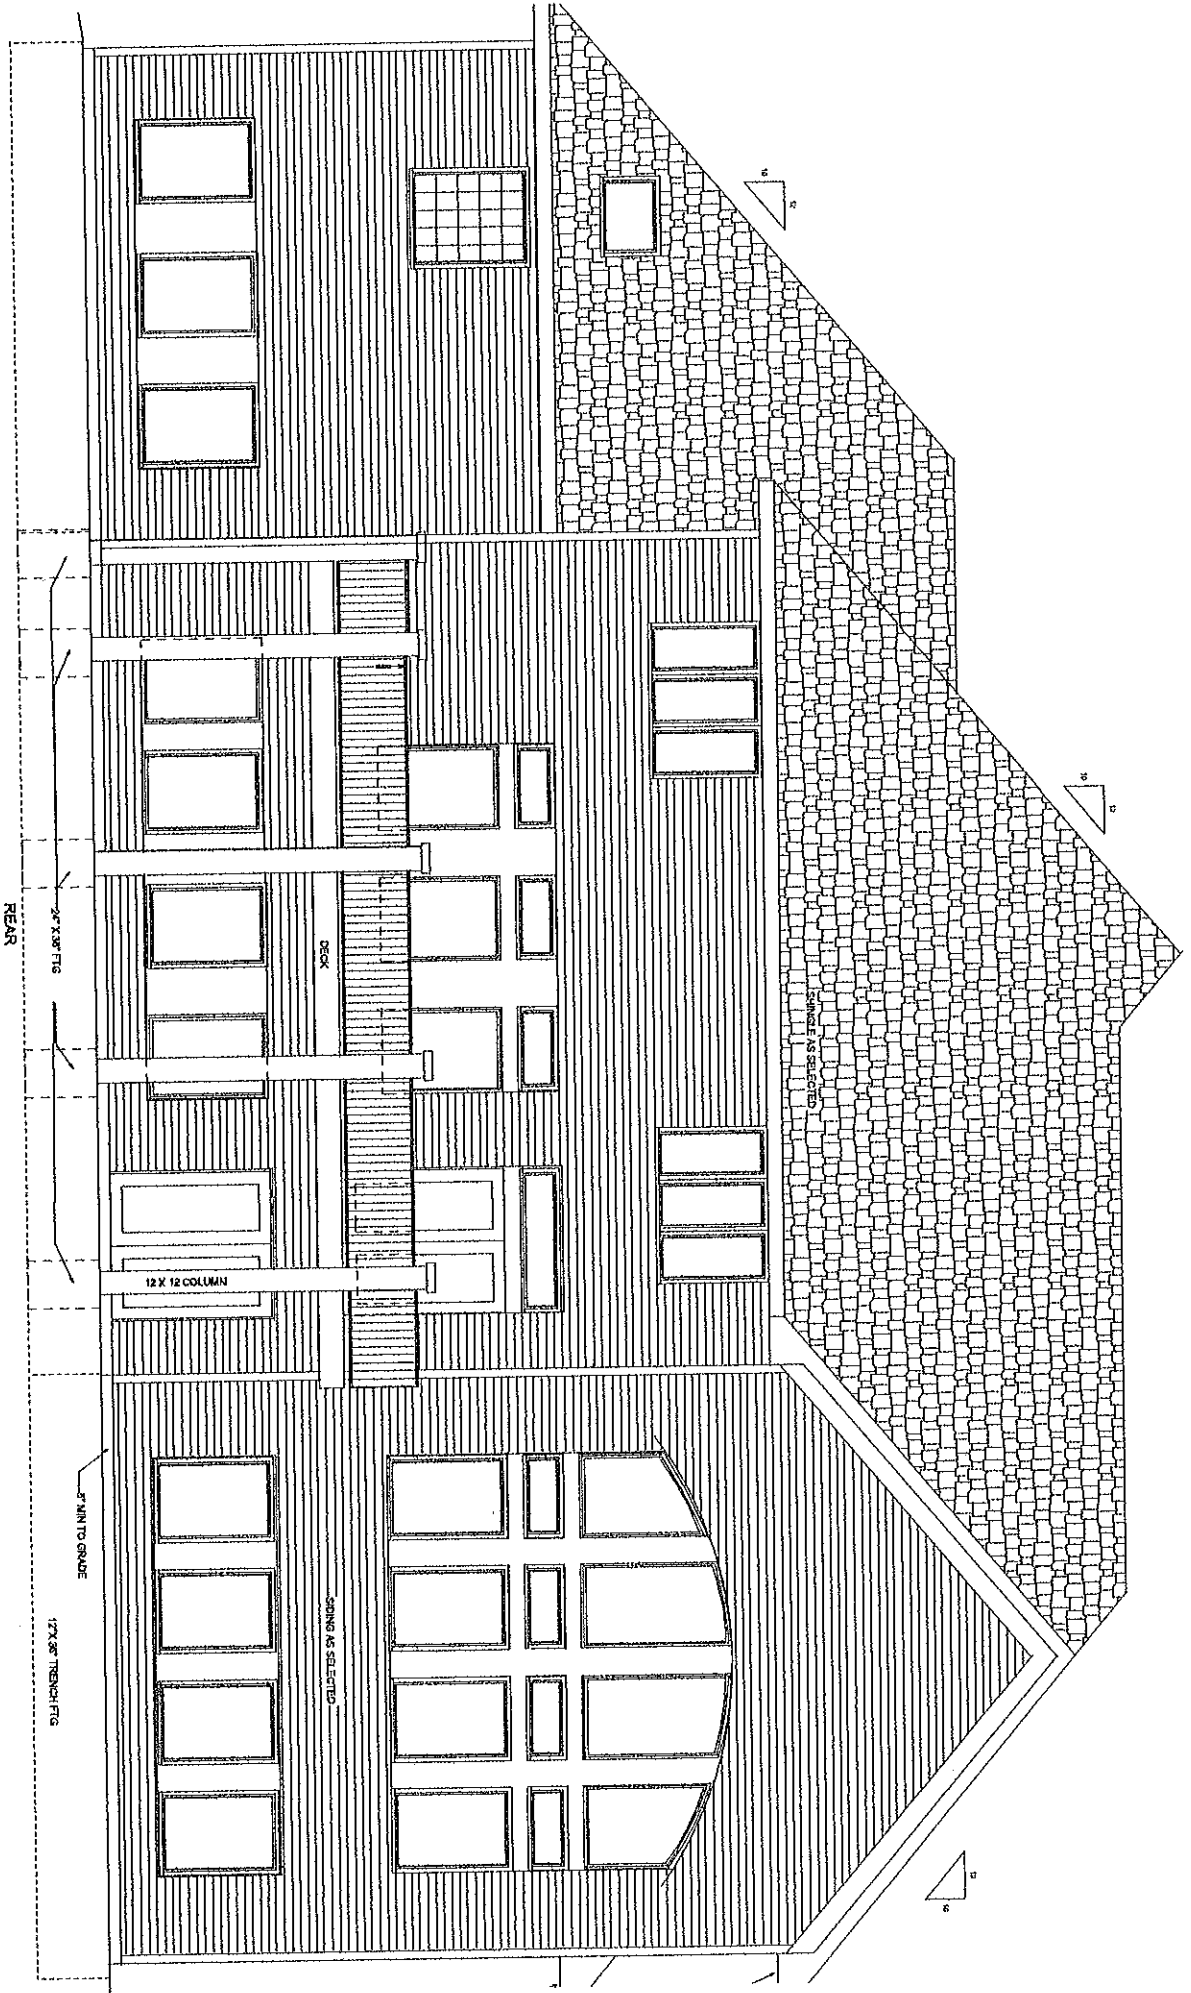

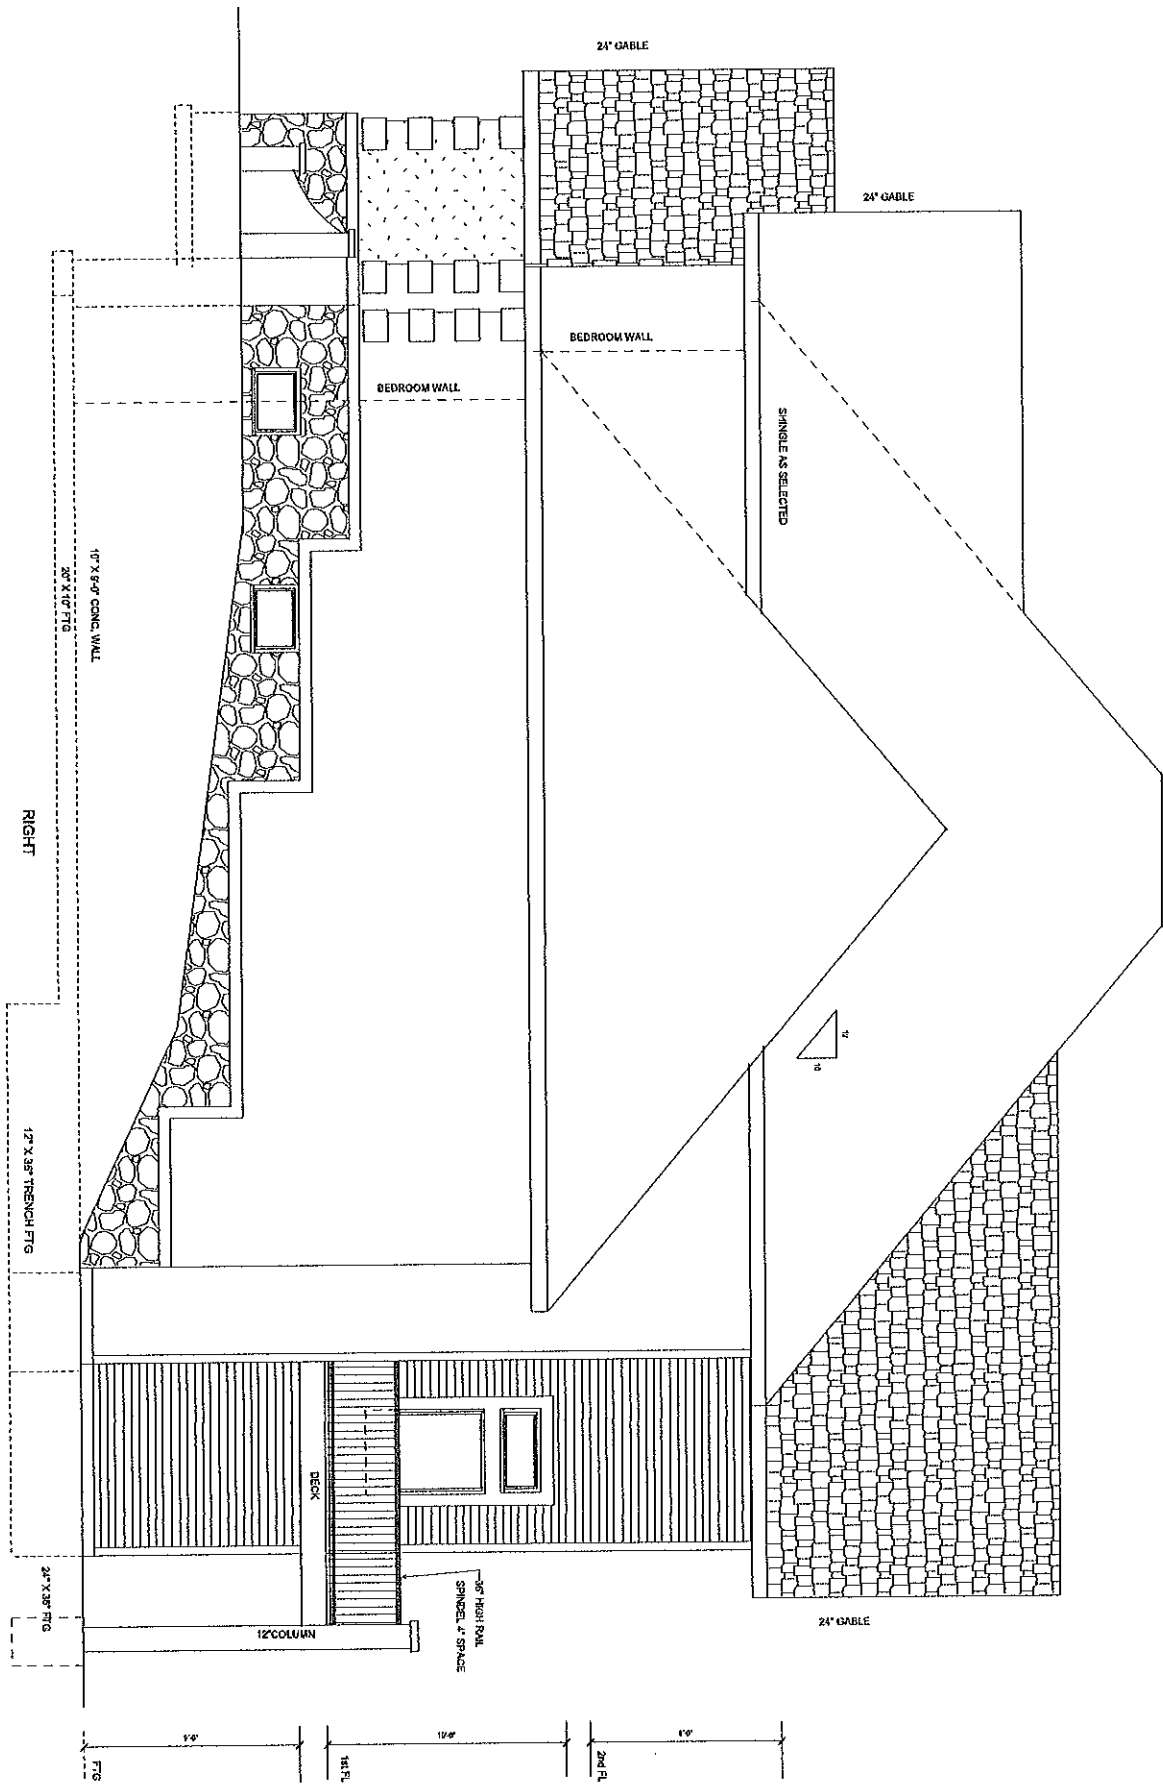


10" X 8-0" CONC. WALL
 20" X 10" FTG

RIGHT

12" X 36" TRENCH FTG

24" X 36" FTG

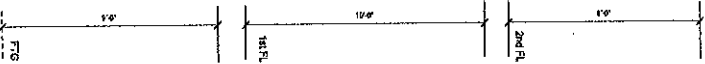

24" GABLE

24" GABLE

BEDROOM WALL

BEDROOM WALL

SINGLE AS SELECTED




24" GABLE

DECK

12" COLUMN

3/8" HIGH RAIL
 SPINEL, 4" SPACE

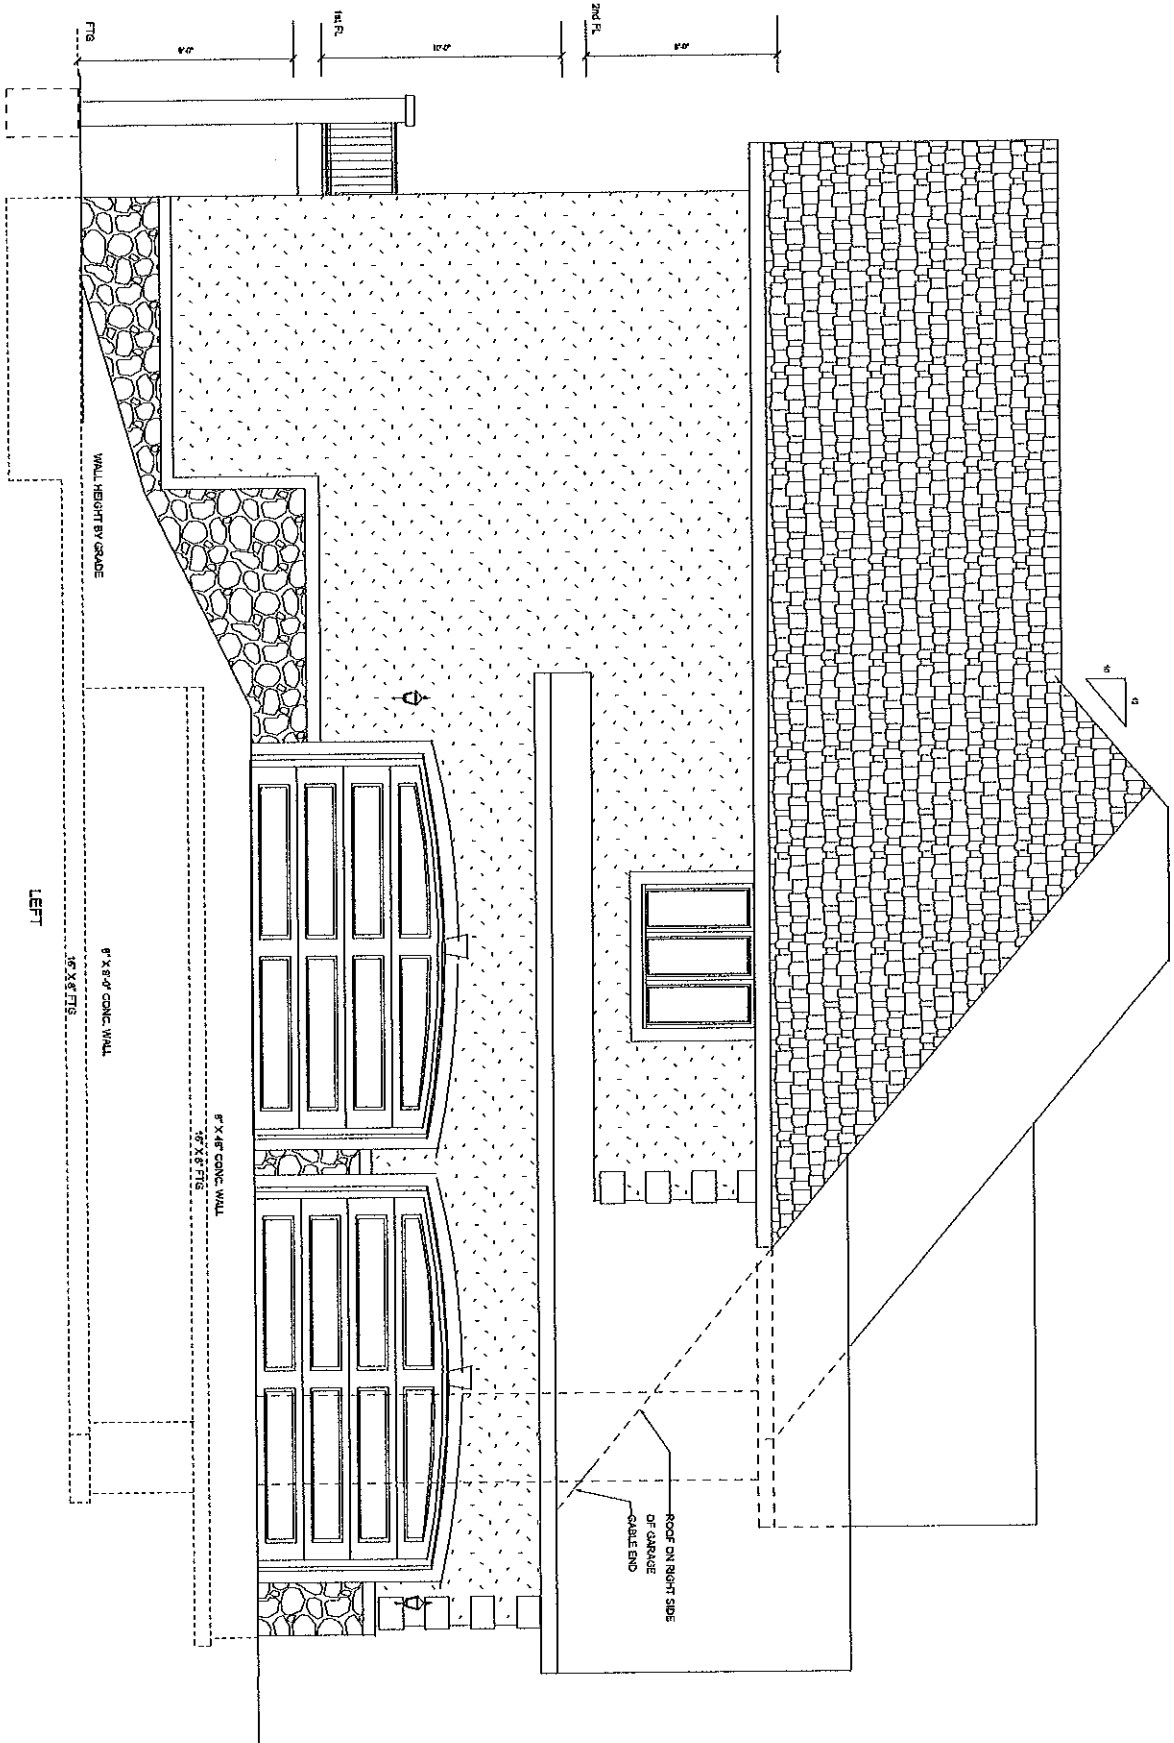


LEFT

8' x 8' CONG. WALL
16' x 8' FTG.

8' x 8' CONG. WALL
16' x 8' FTG.

ROOF ON RIGHT SIDE
OF GARAGE -
CABLE END

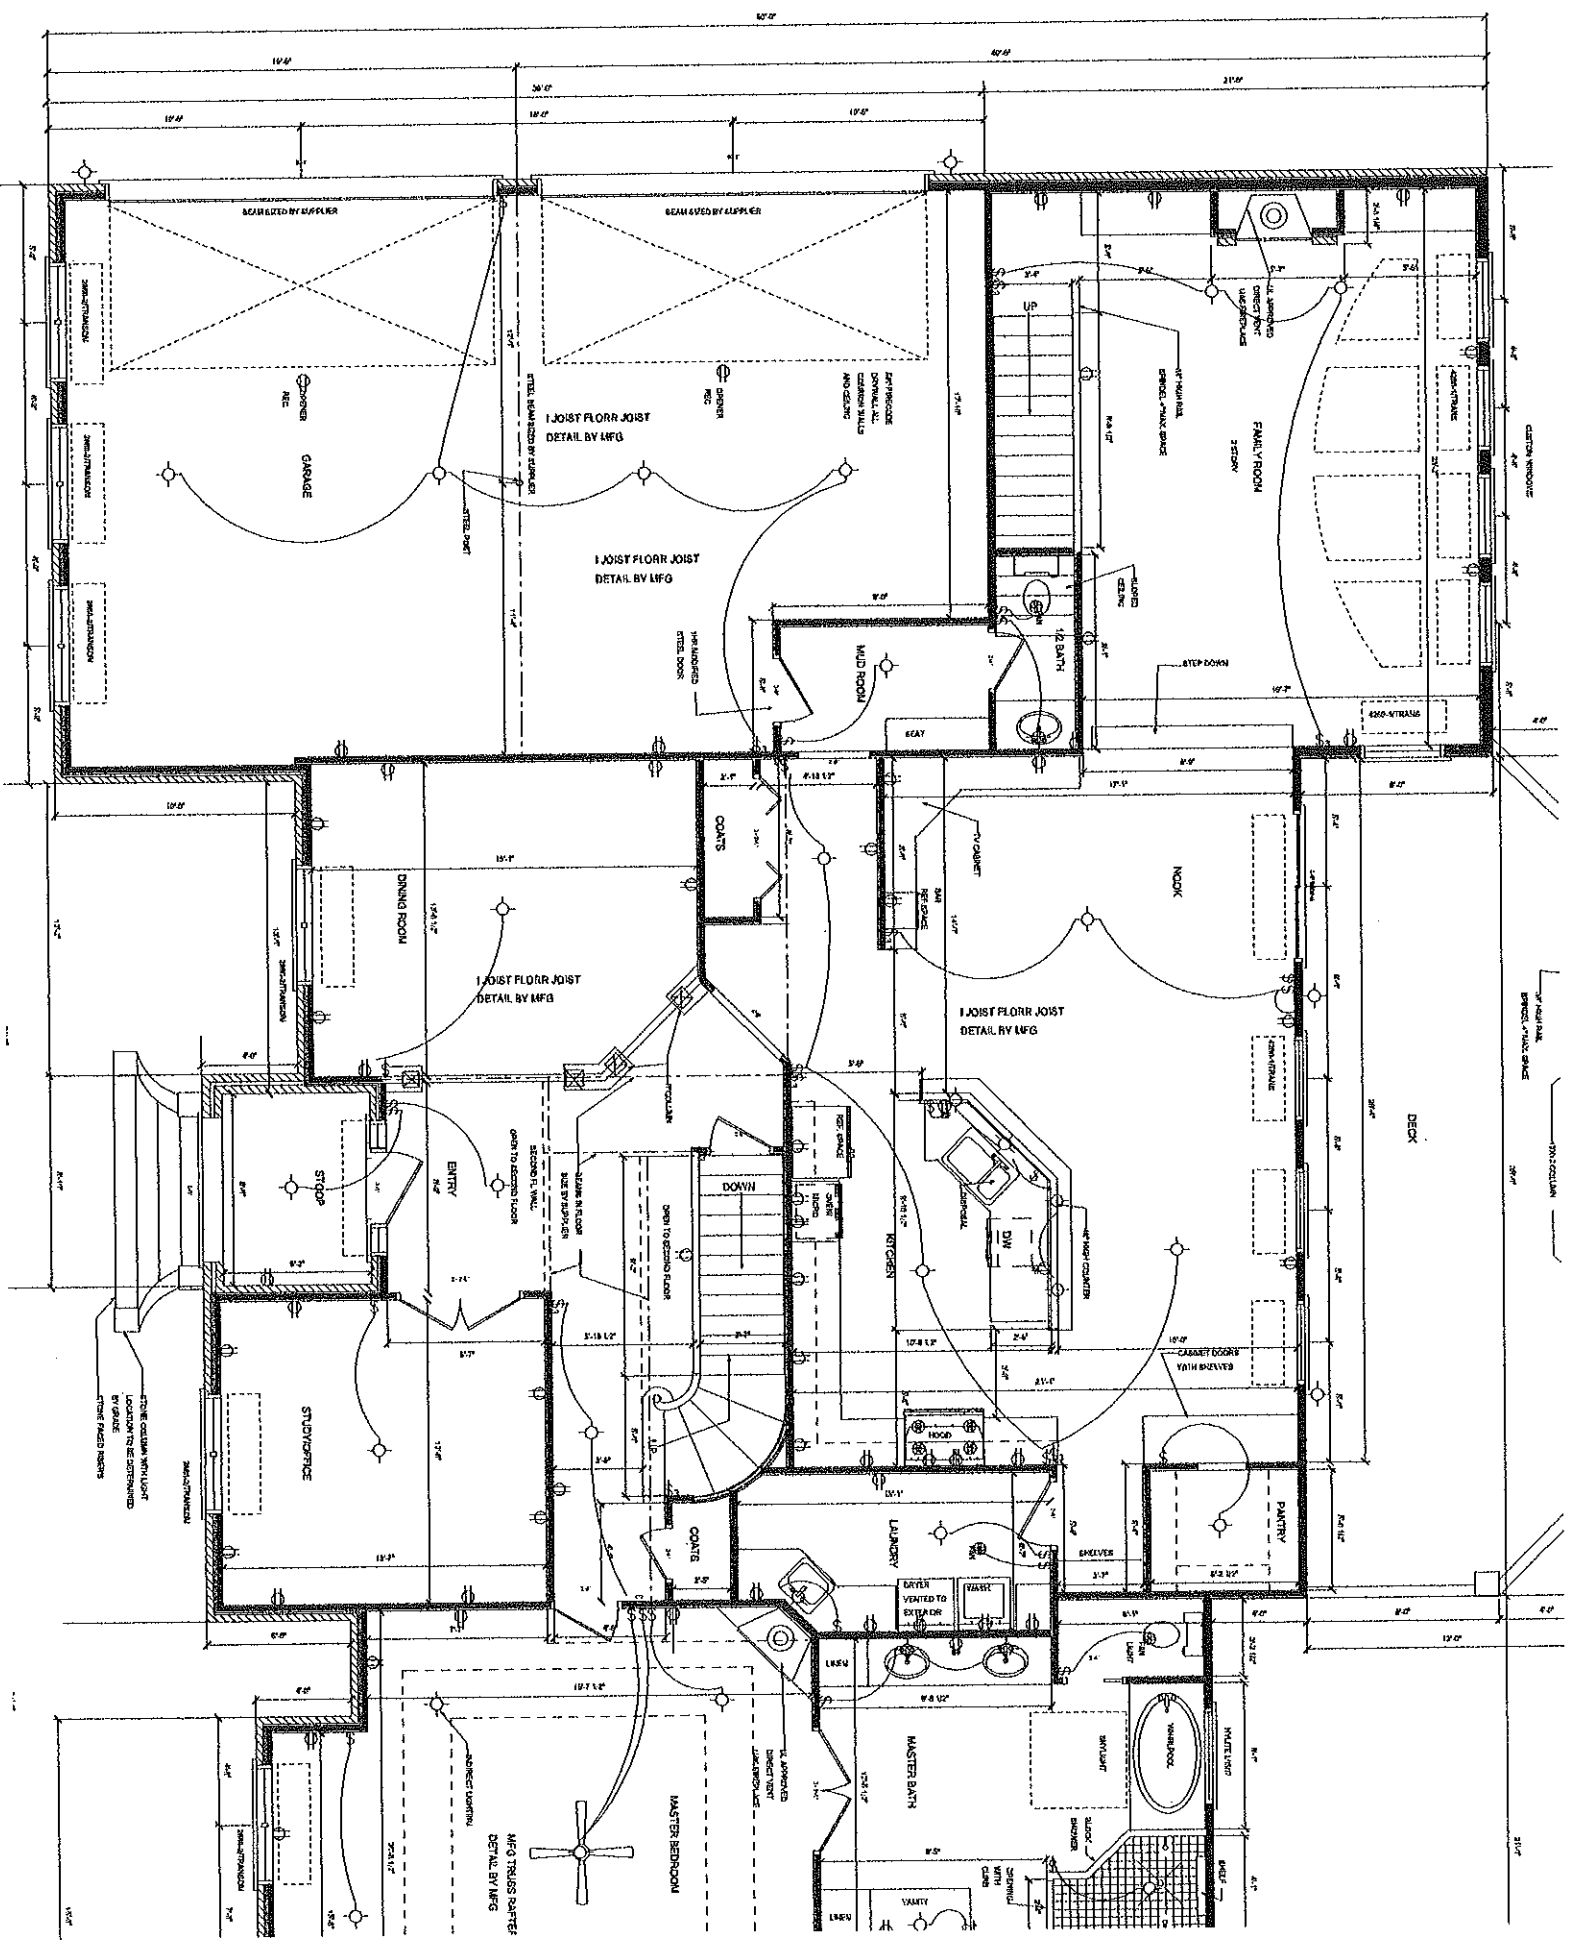

DETAIL BY M-H

HIGH RISE
STEEL DOOR

MUD ROOM

1/2 BATH

STAIR DOWN

AREA VENT

DINING ROOM

1 JOIST FLOOR JOIST
DETAIL BY MFG

COATS

SEAT

TV CABINET

NOOK

1 JOIST FLOOR JOIST
DETAIL BY MFG

DECK

20" SQUARE
PREFAB. WALL SPACE

12" COLUMN

STOOP

ENTRY

OPEN TO SECOND FLOOR
OPEN TO SECOND FLOOR

DOWN

UP

DOWN

UP

NOOK

DRYER
VENTED TO
EXTERIOR

WASHER

LAUNDRY

SHOWER

PAINTY

STUDIO/OFFICE

FORM COLUMN WITH LIGHT
LOCATION TO BE DETERMINED
BY ARCHITECT
FORM FLOOR INSIDE

MASTER BEDROOM

MFG TRUSS MASTER
DETAIL BY MFG

MASTER BEDROOM

11.4" WOOD
SHEATHING
OVER
INSULATION

MASTER BATH

LAUNDRY

MASTER CLOSET

WALK-IN
CLOSET

WALK-IN
CLOSET


WALK-IN
CLOSET


WALK-IN
CLOSET

WALK-IN
CLOSET

WALK-IN
CLOSET

30" W

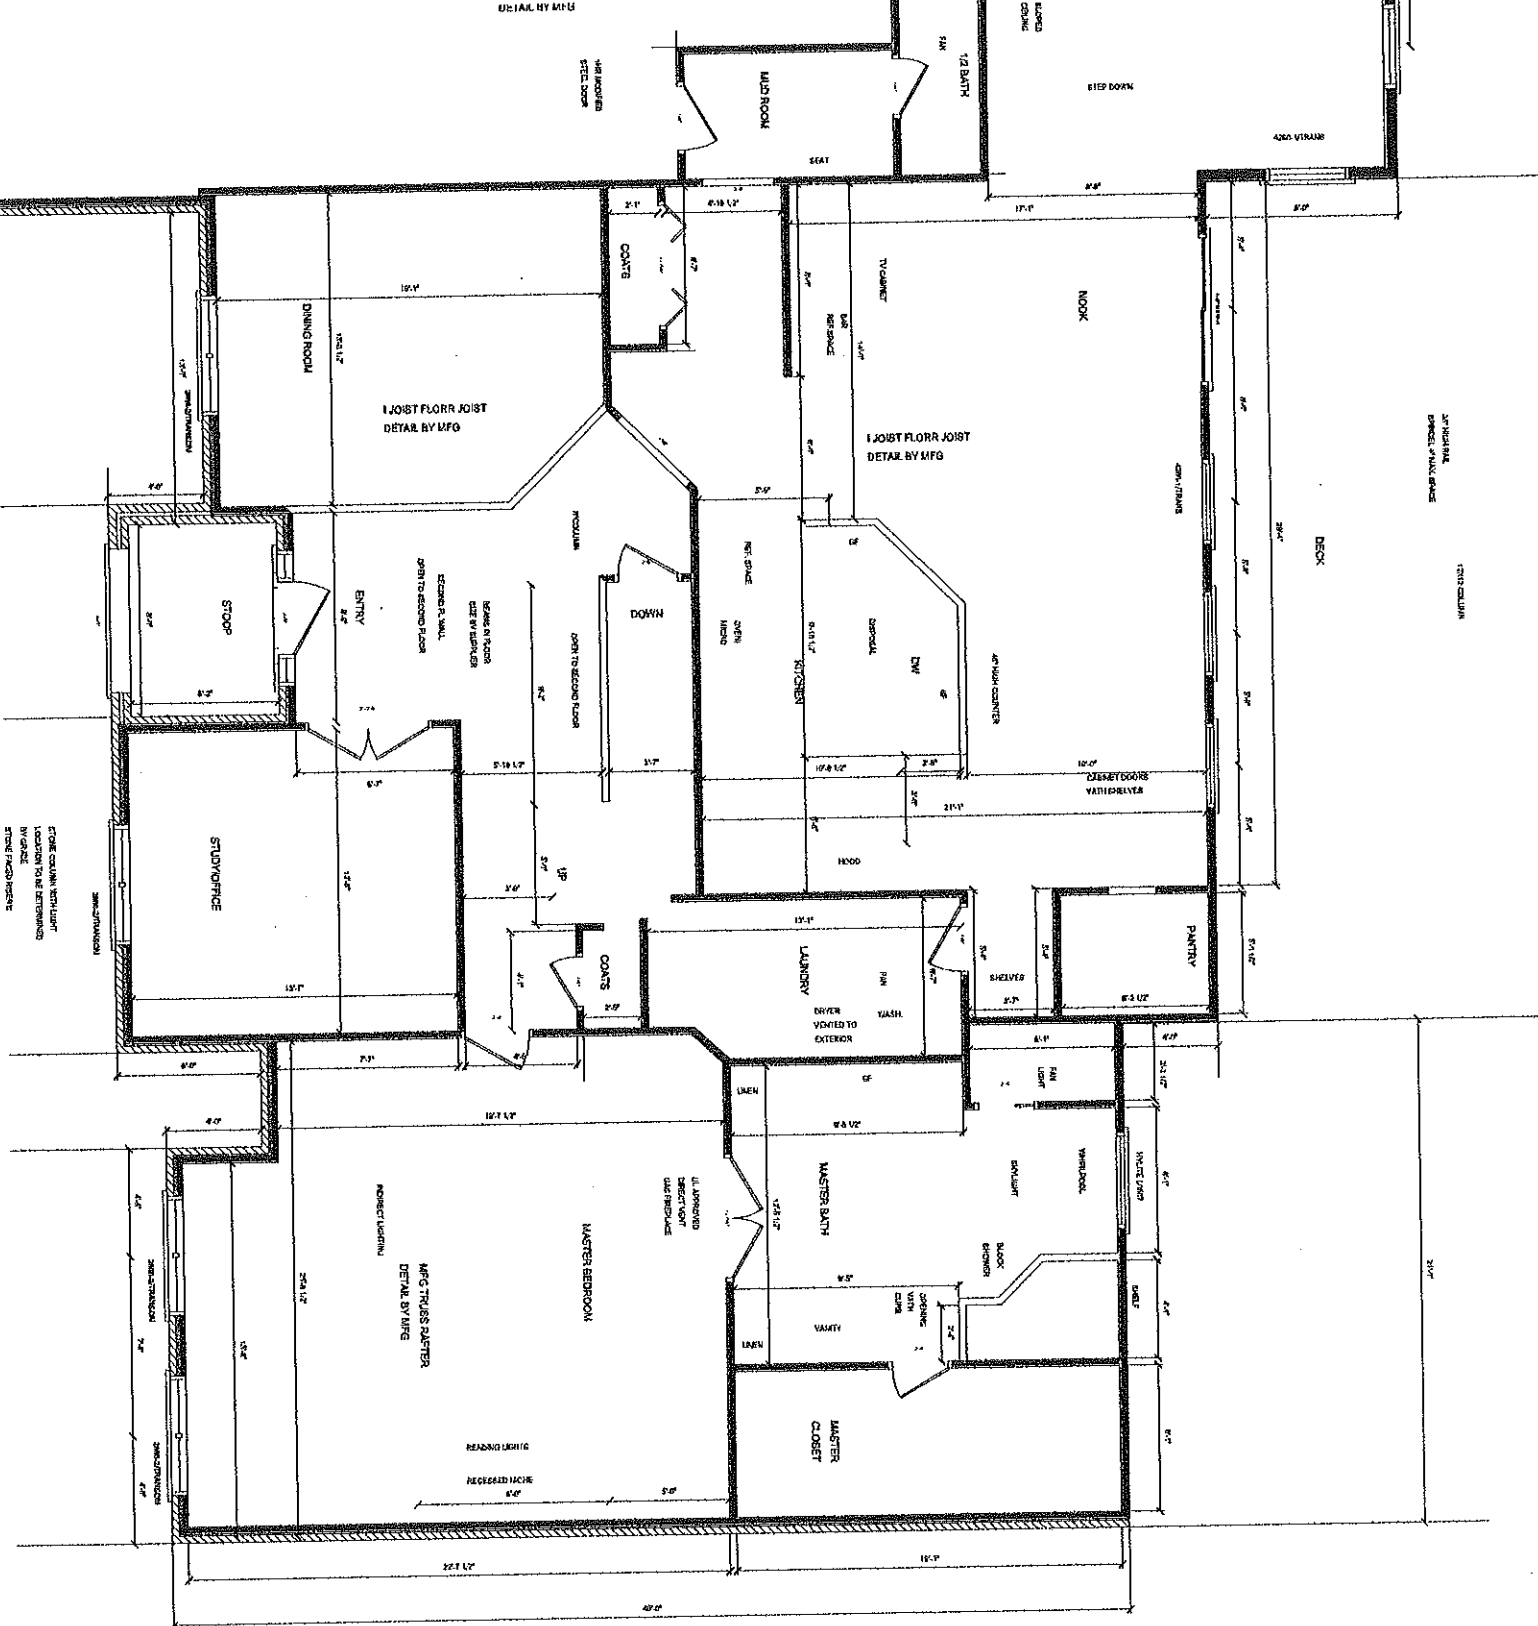

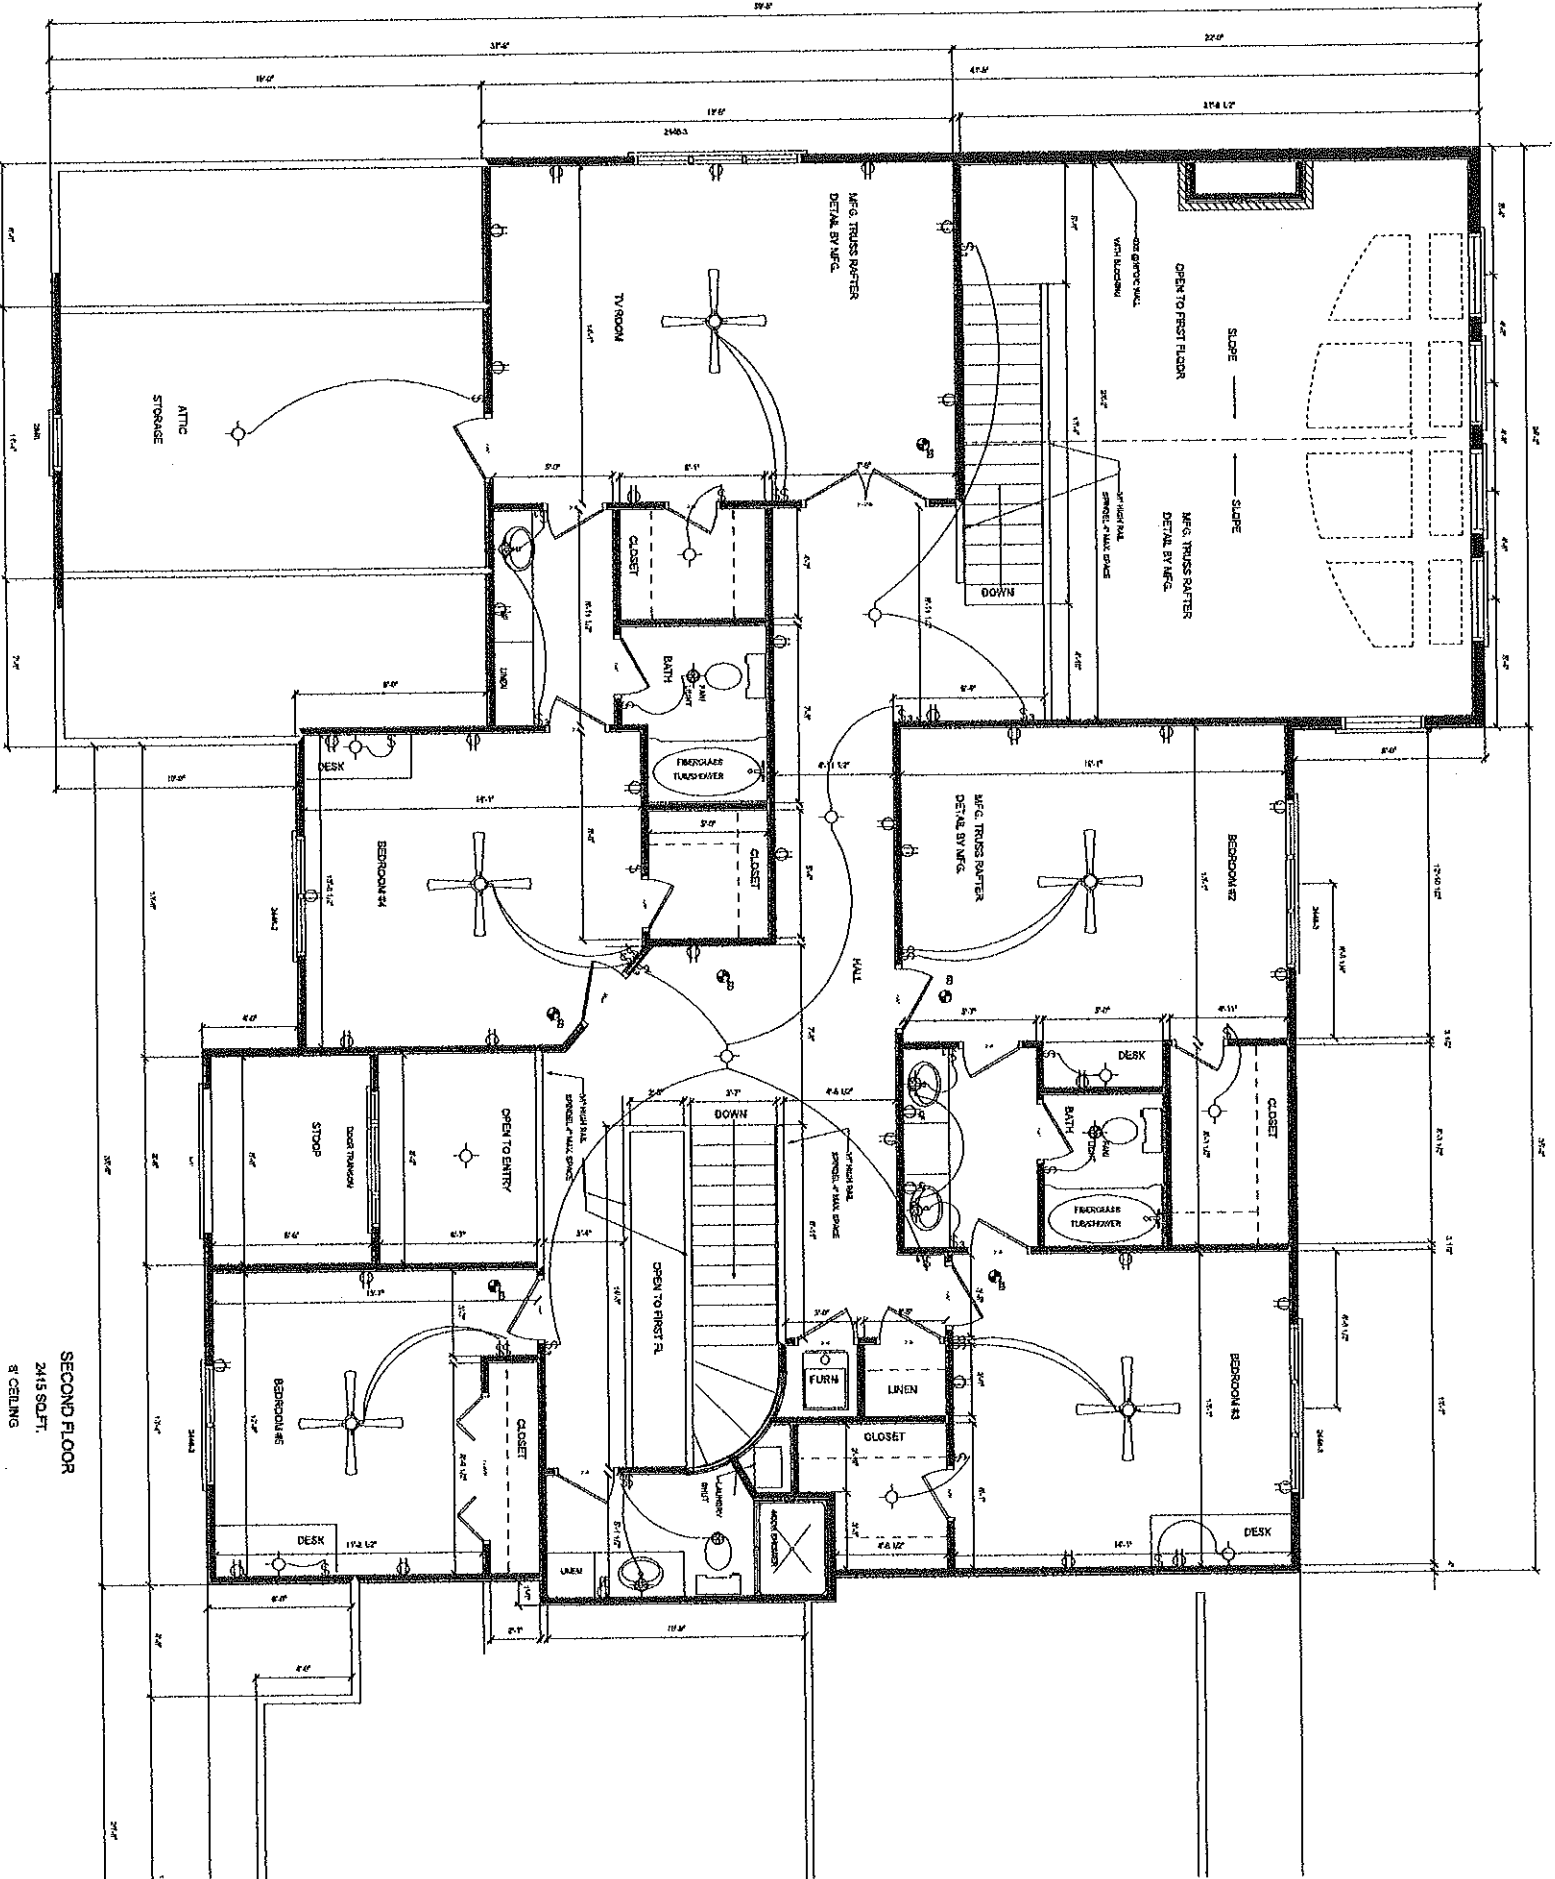

SECOND FLOOR
 2415 SQ. FT.
 8' CEILING