



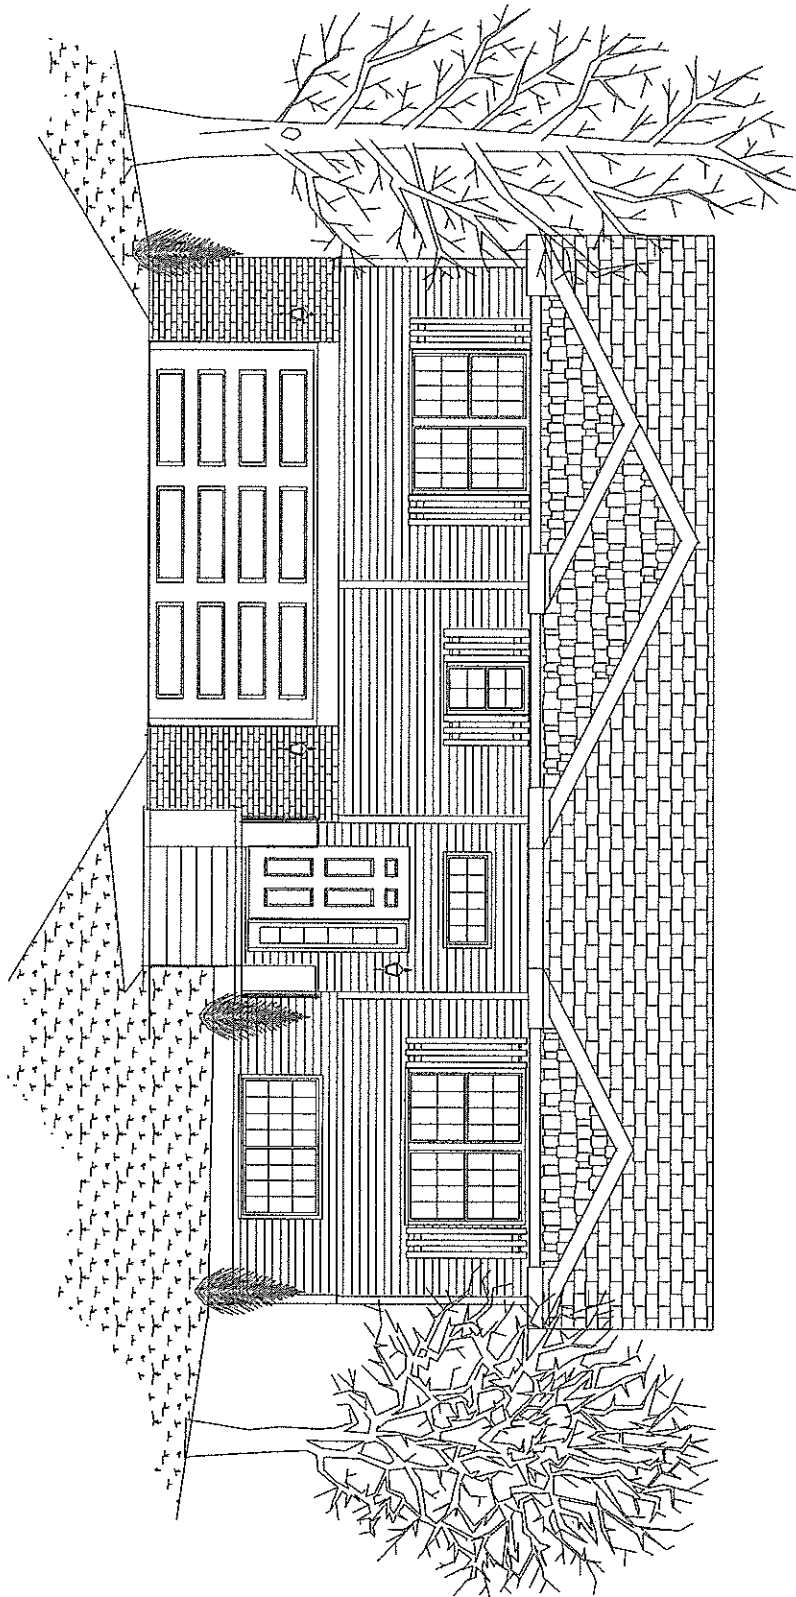
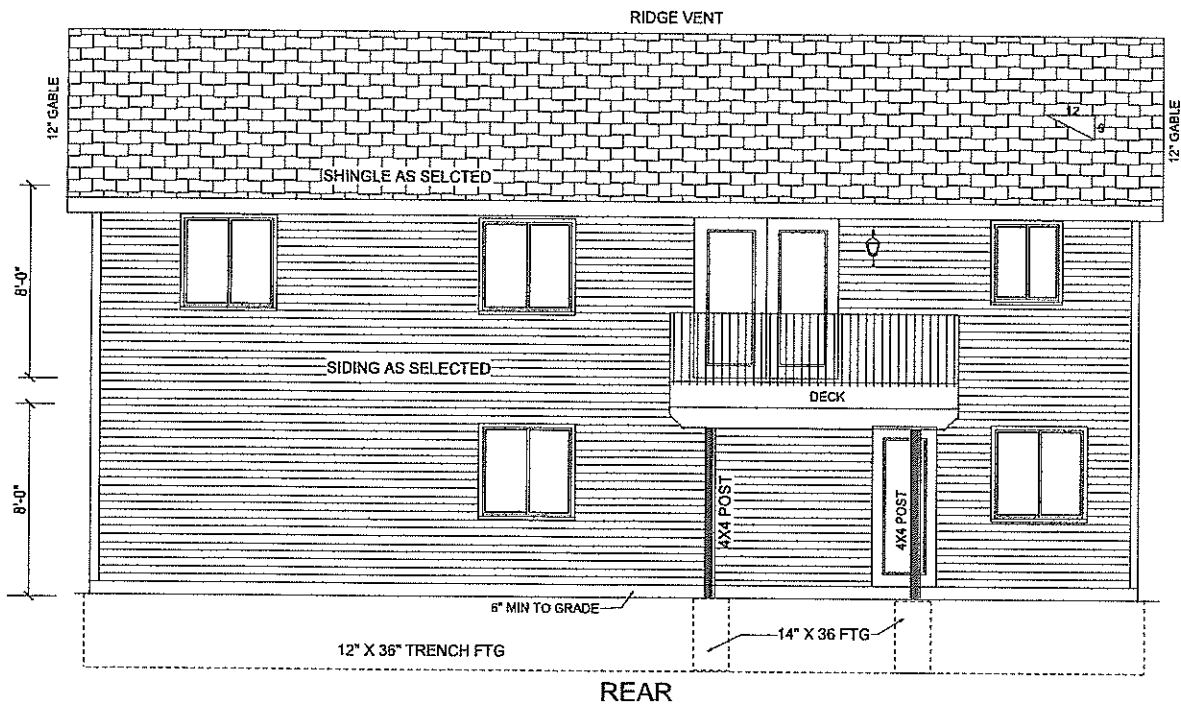


RAVAE LANE  
 LOT 7; BLK \_\_\_\_\_; SOUTHERN RIDGE  
 BLAIR, NEBRASKA

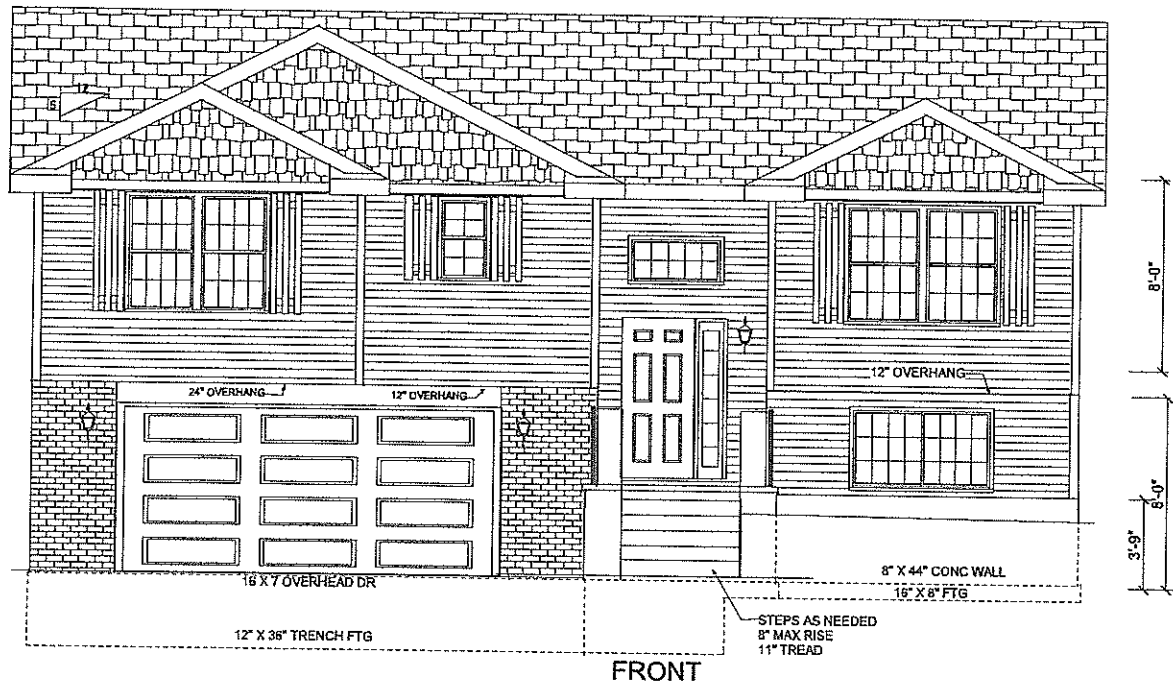


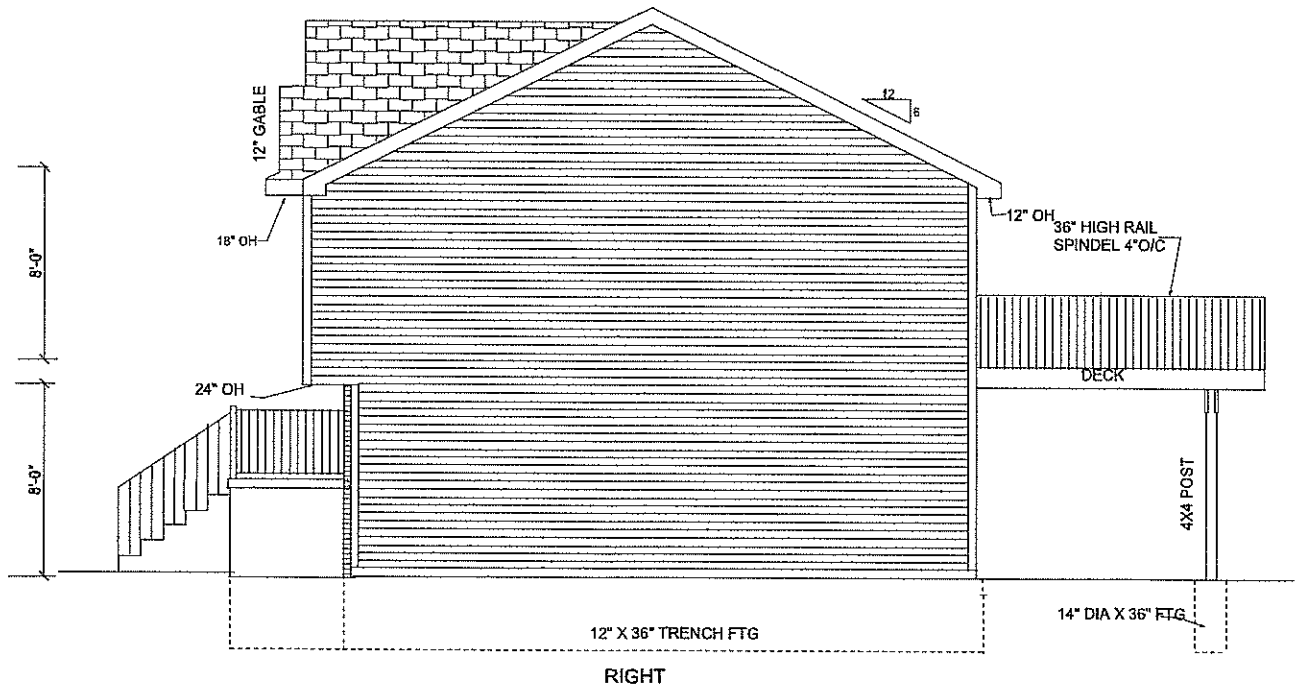

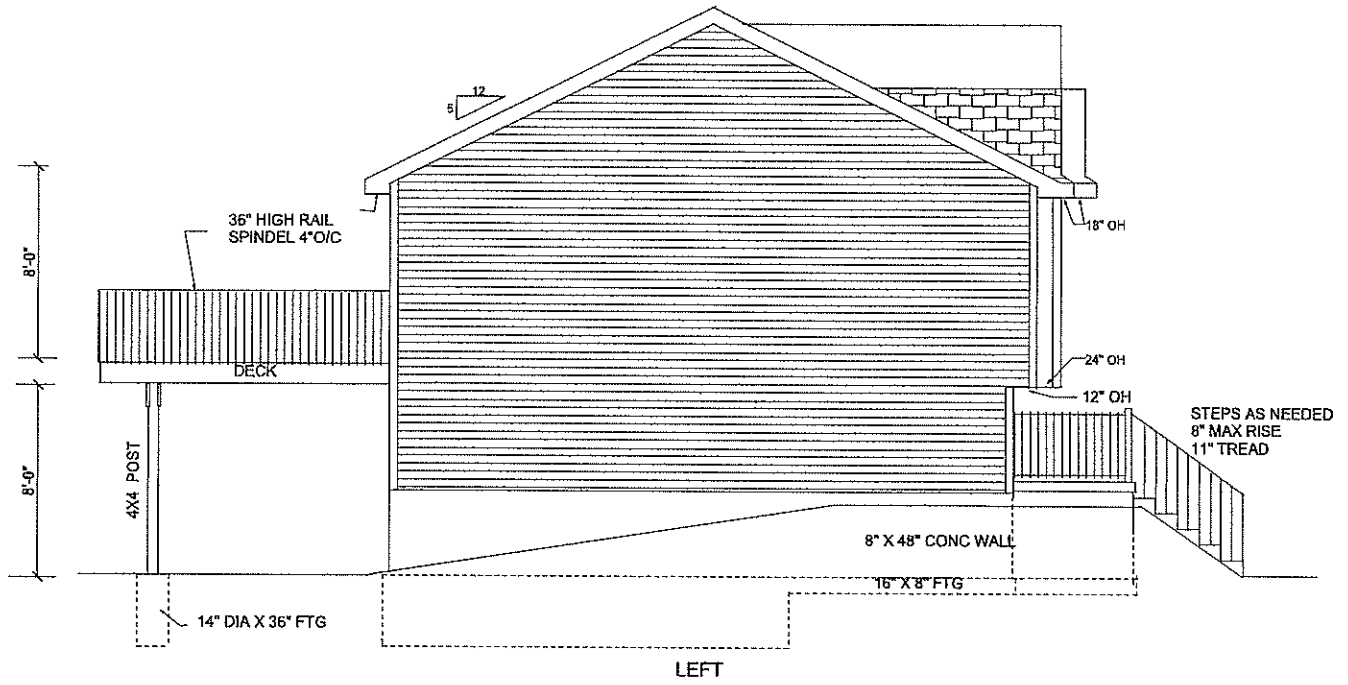

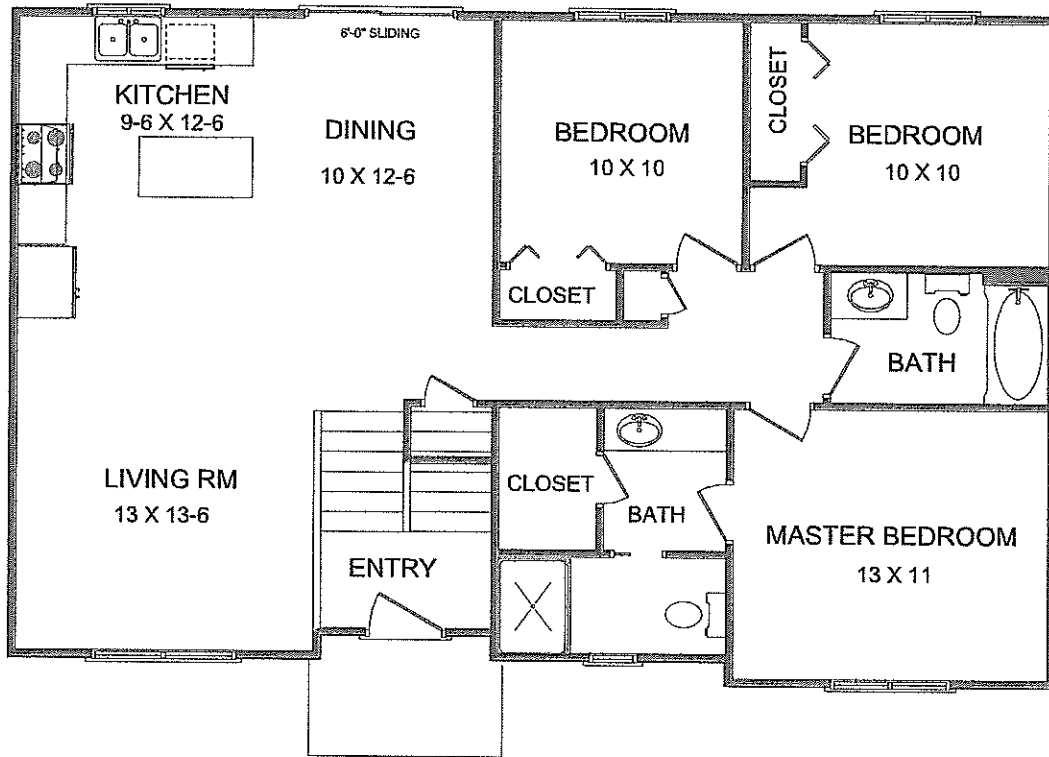



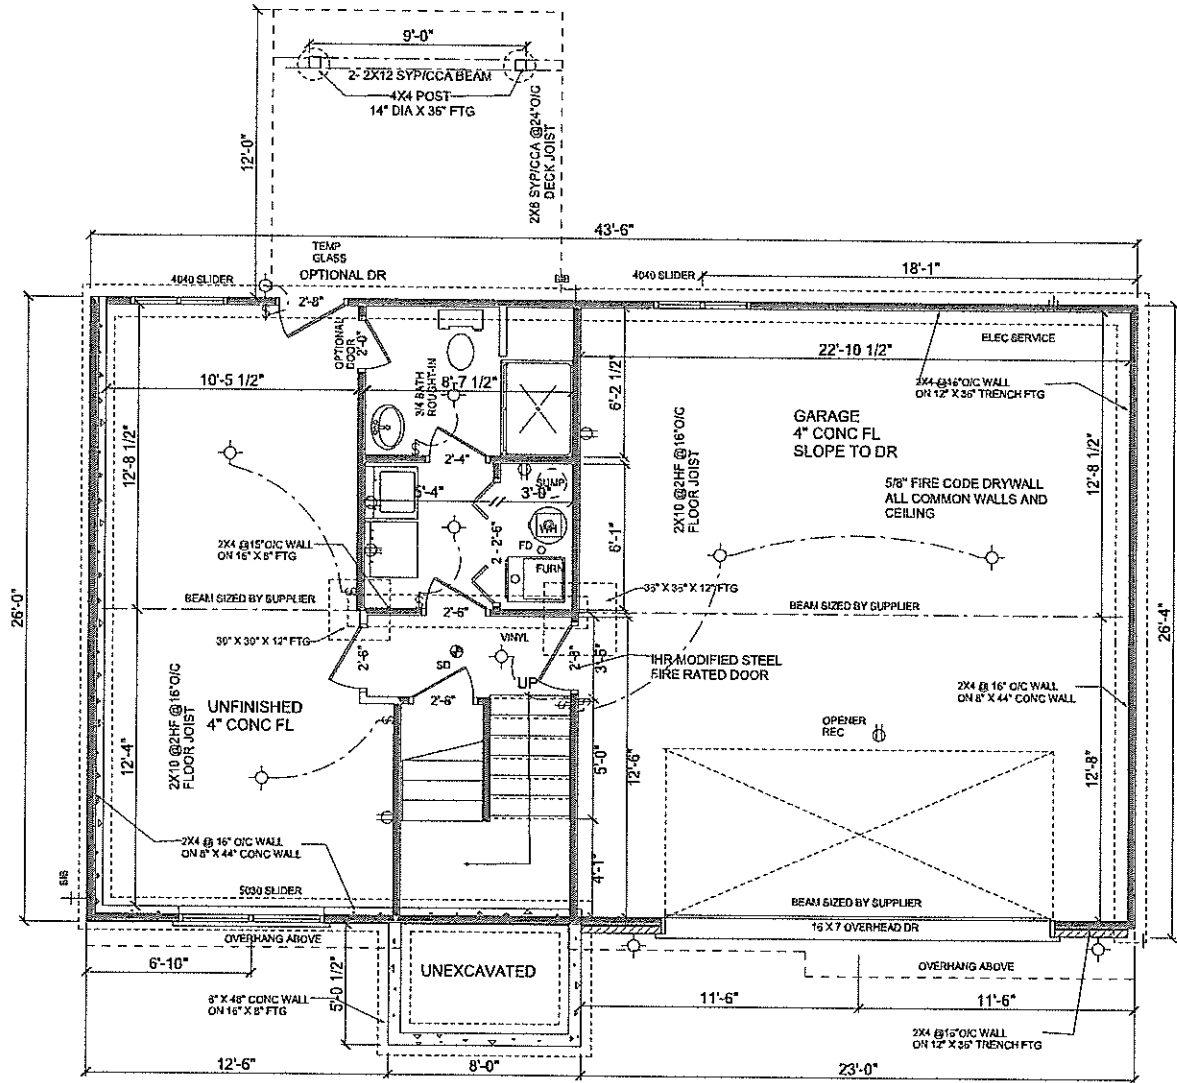

**FOUNDATION/LOWER LEVEL**

SCALE 1/8" = 1'-0"