



FRONT

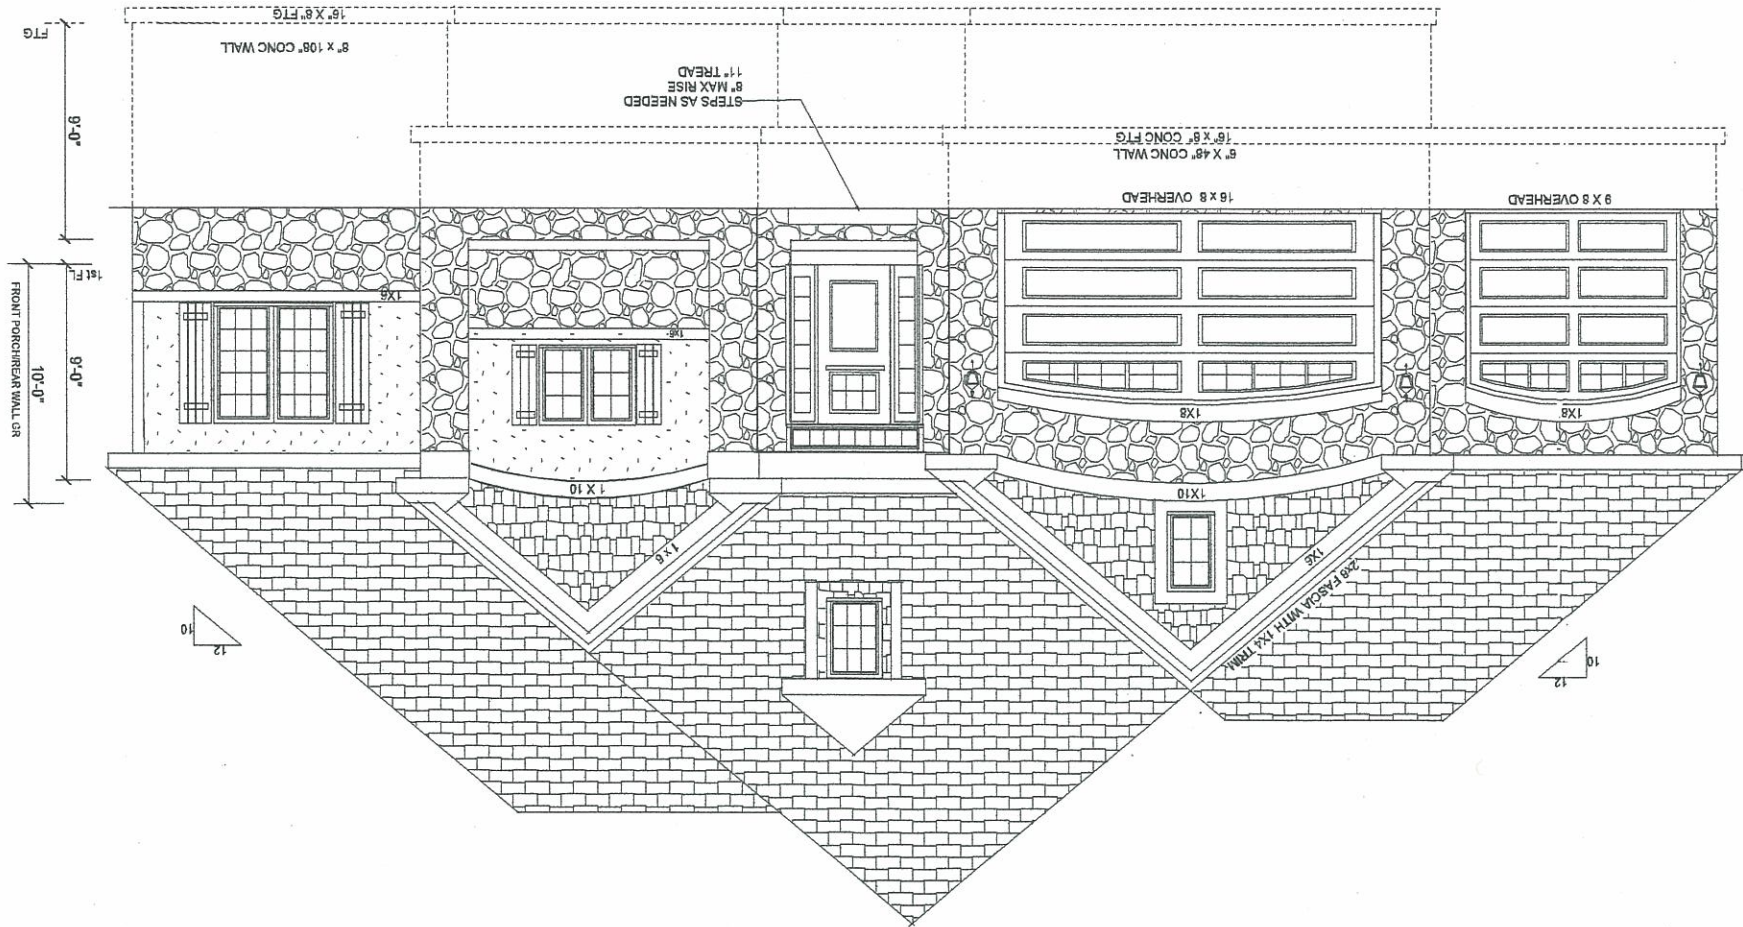

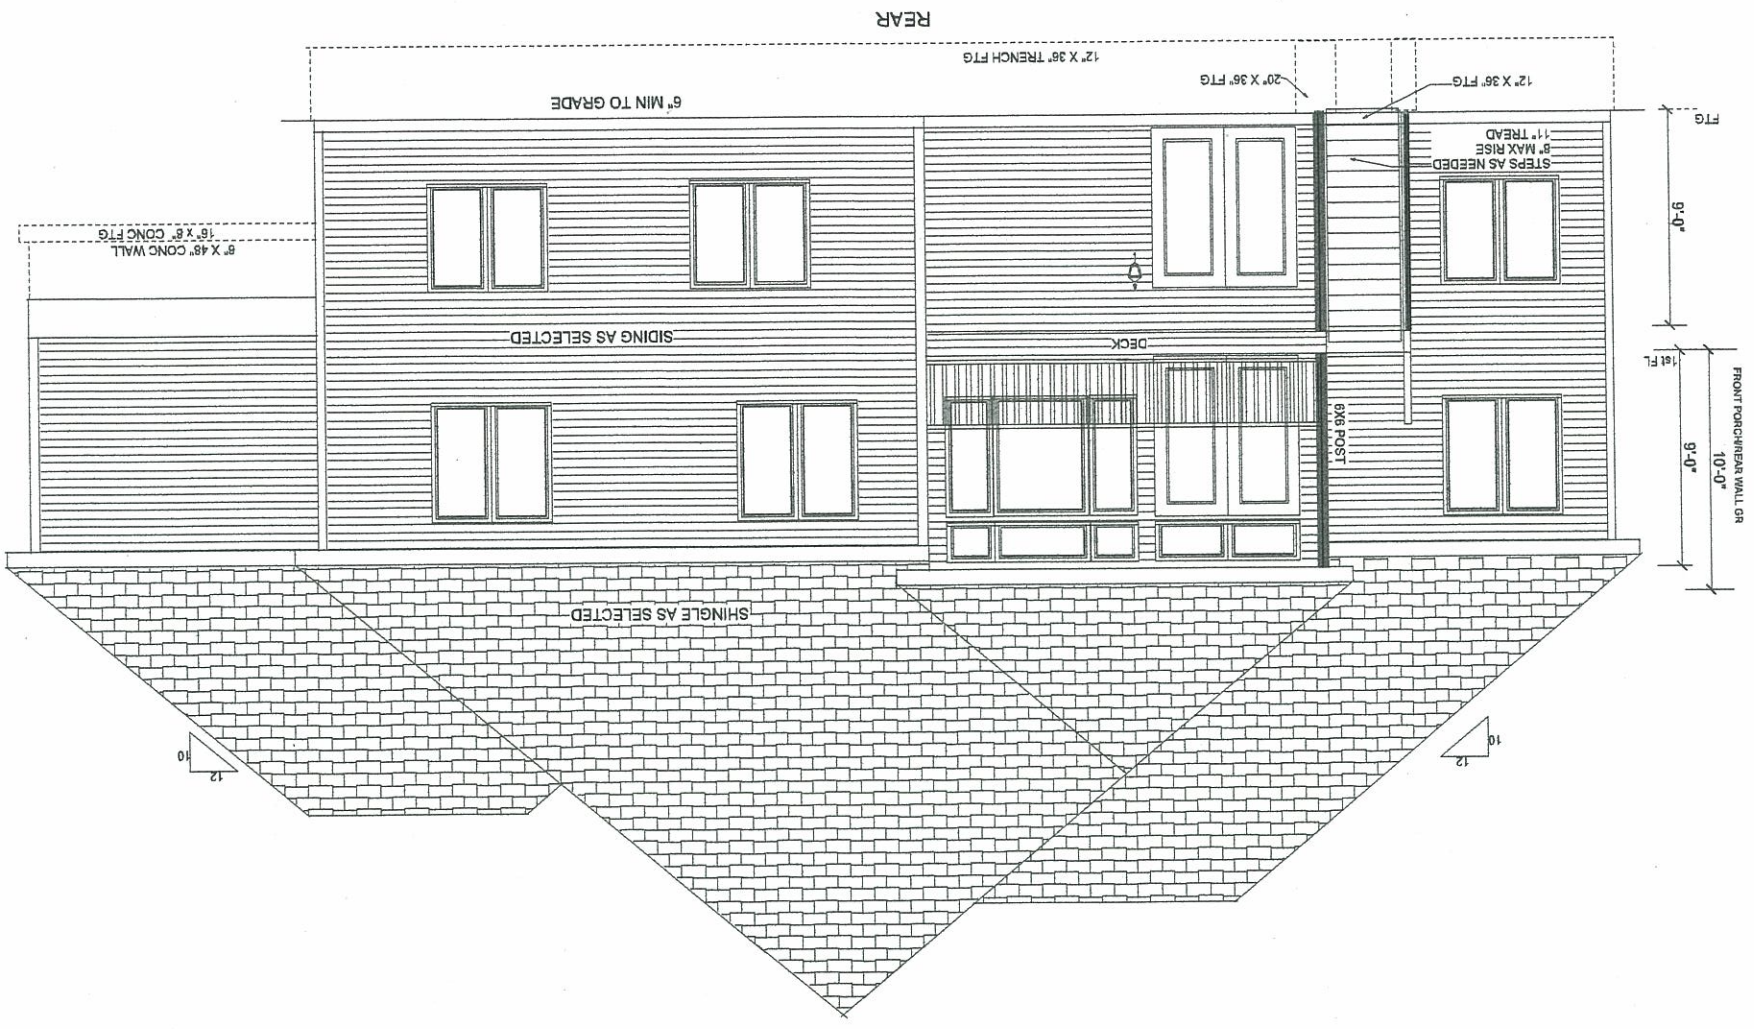

REAR

6" MIN TO GRADE

12" X 36" TRENCH FTG

20" X 36" FTG

12" X 36" FTG

STEPS AS NEEDED
8" MAX RISE
11" TREAD

8" X 48" CONG WALL
16" X 8" CONG FTG

SIDING AS SELECTED


DECK

6X6 POST

SHINGLE AS SELECTED

FIG
9'-0"
16" FL
9'-0"
10'-0"
FRONT PORCH/REAR WALL GR



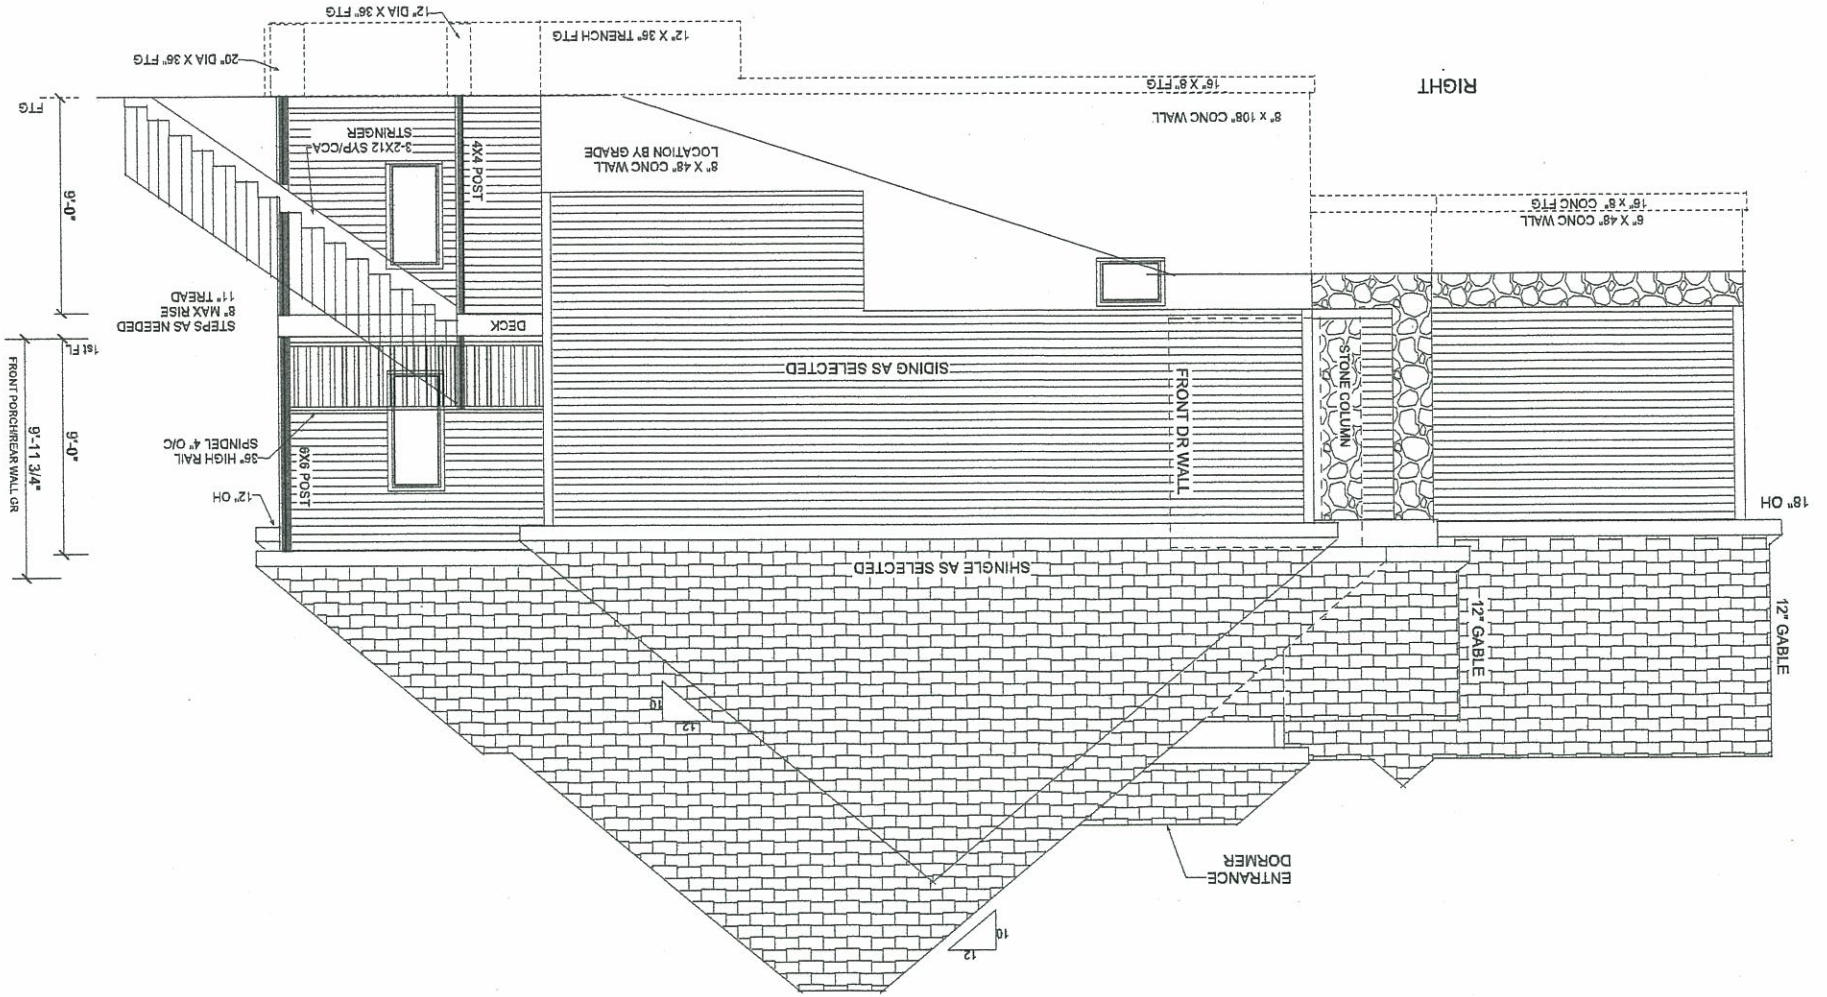

9'-0"
 9'-0"
 9'-11 3/4"
 FRONT PORCH/REAR WALL OR

12" DIA X 36" FTG
 12" DIA X 36" FTG
 12" X 36" TRENCH FTG
 16" X 8" FTG
 8" X 108" CONC WALL
 8" X 48" CONC WALL
 LOCATION BY GRADE
 4x4 POST
 2-2X12 SYP/CCA
 STRINGER
 11" TREAD
 8" MAX RISE
 STEPS AS NEEDED
 36" HIGH RAIL
 SPINDEL 4" OC
 6x6 POST
 12" OH

DECK
 SIDING AS SELECTED
 FRONT DR WALL
 STONE COLUMN

18" OH
 12" GABLE
 12" GABLE
 SHINGLE AS SELECTED



ENTRANCE
 DORMER

RIGHT


15" X 8" CONC FTG
 8" X 48" CONC WALL

12" X 36" TRENCH FTG
 12" DIA X 36" FTG

18" OH
 12" GABLE

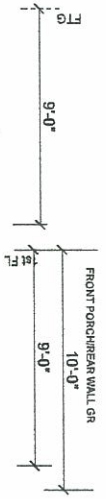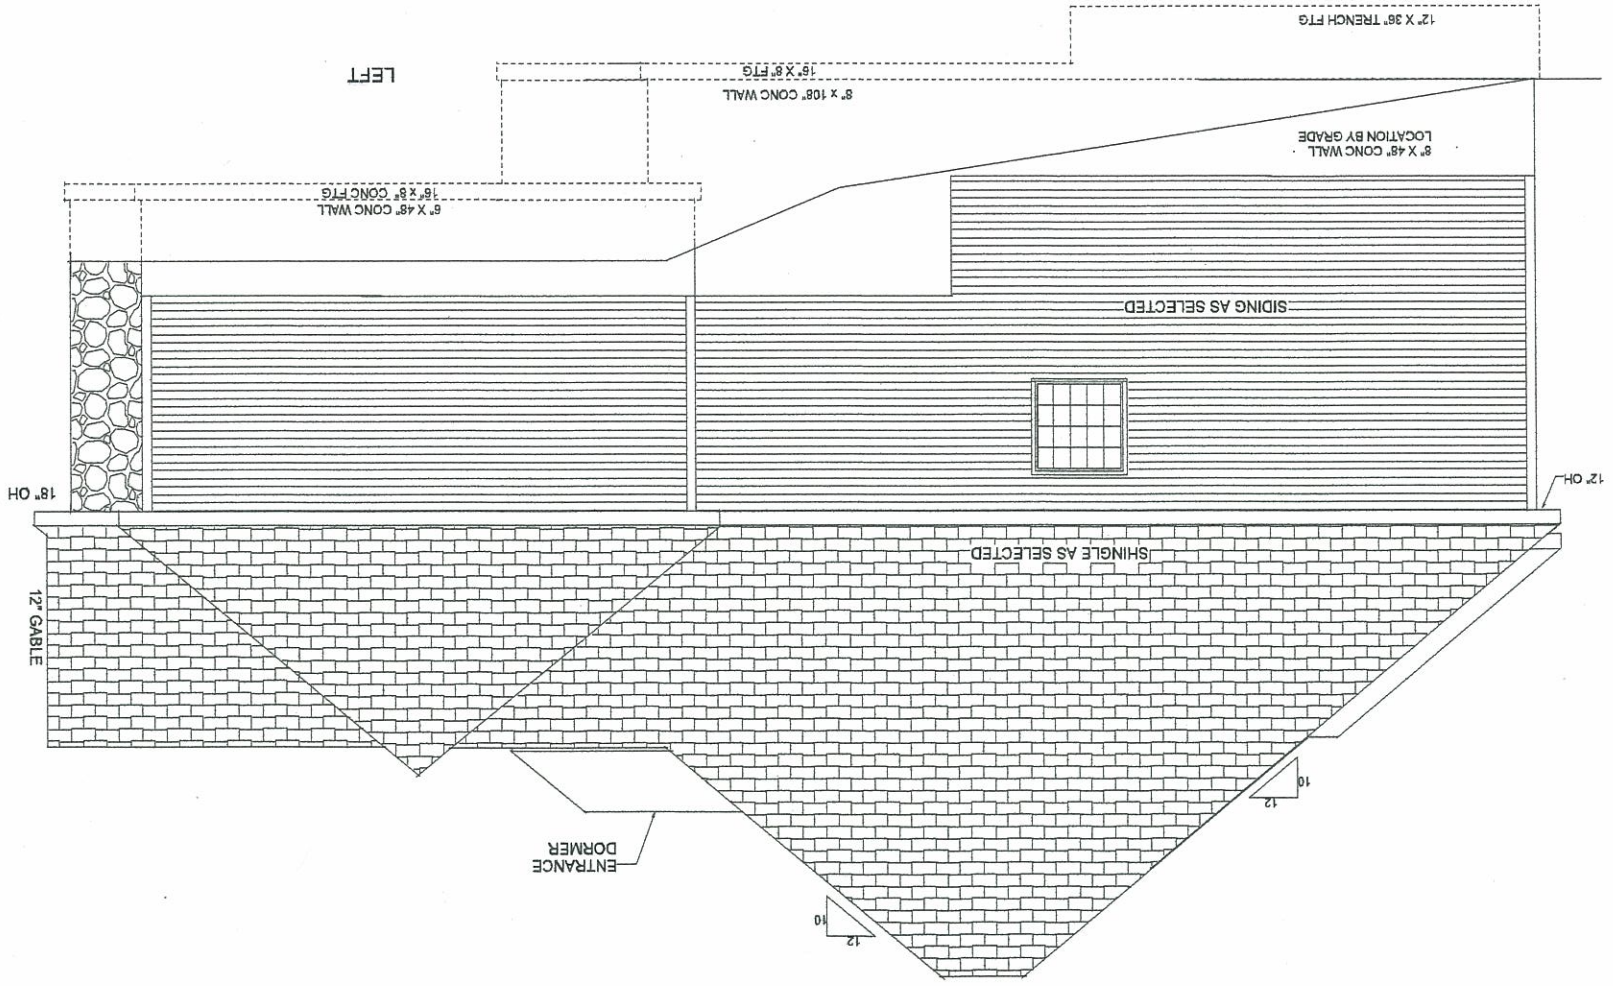

FIRST FLOOR
 1805 SQ. FT.
 SCALE 1/8" = 1'-0"

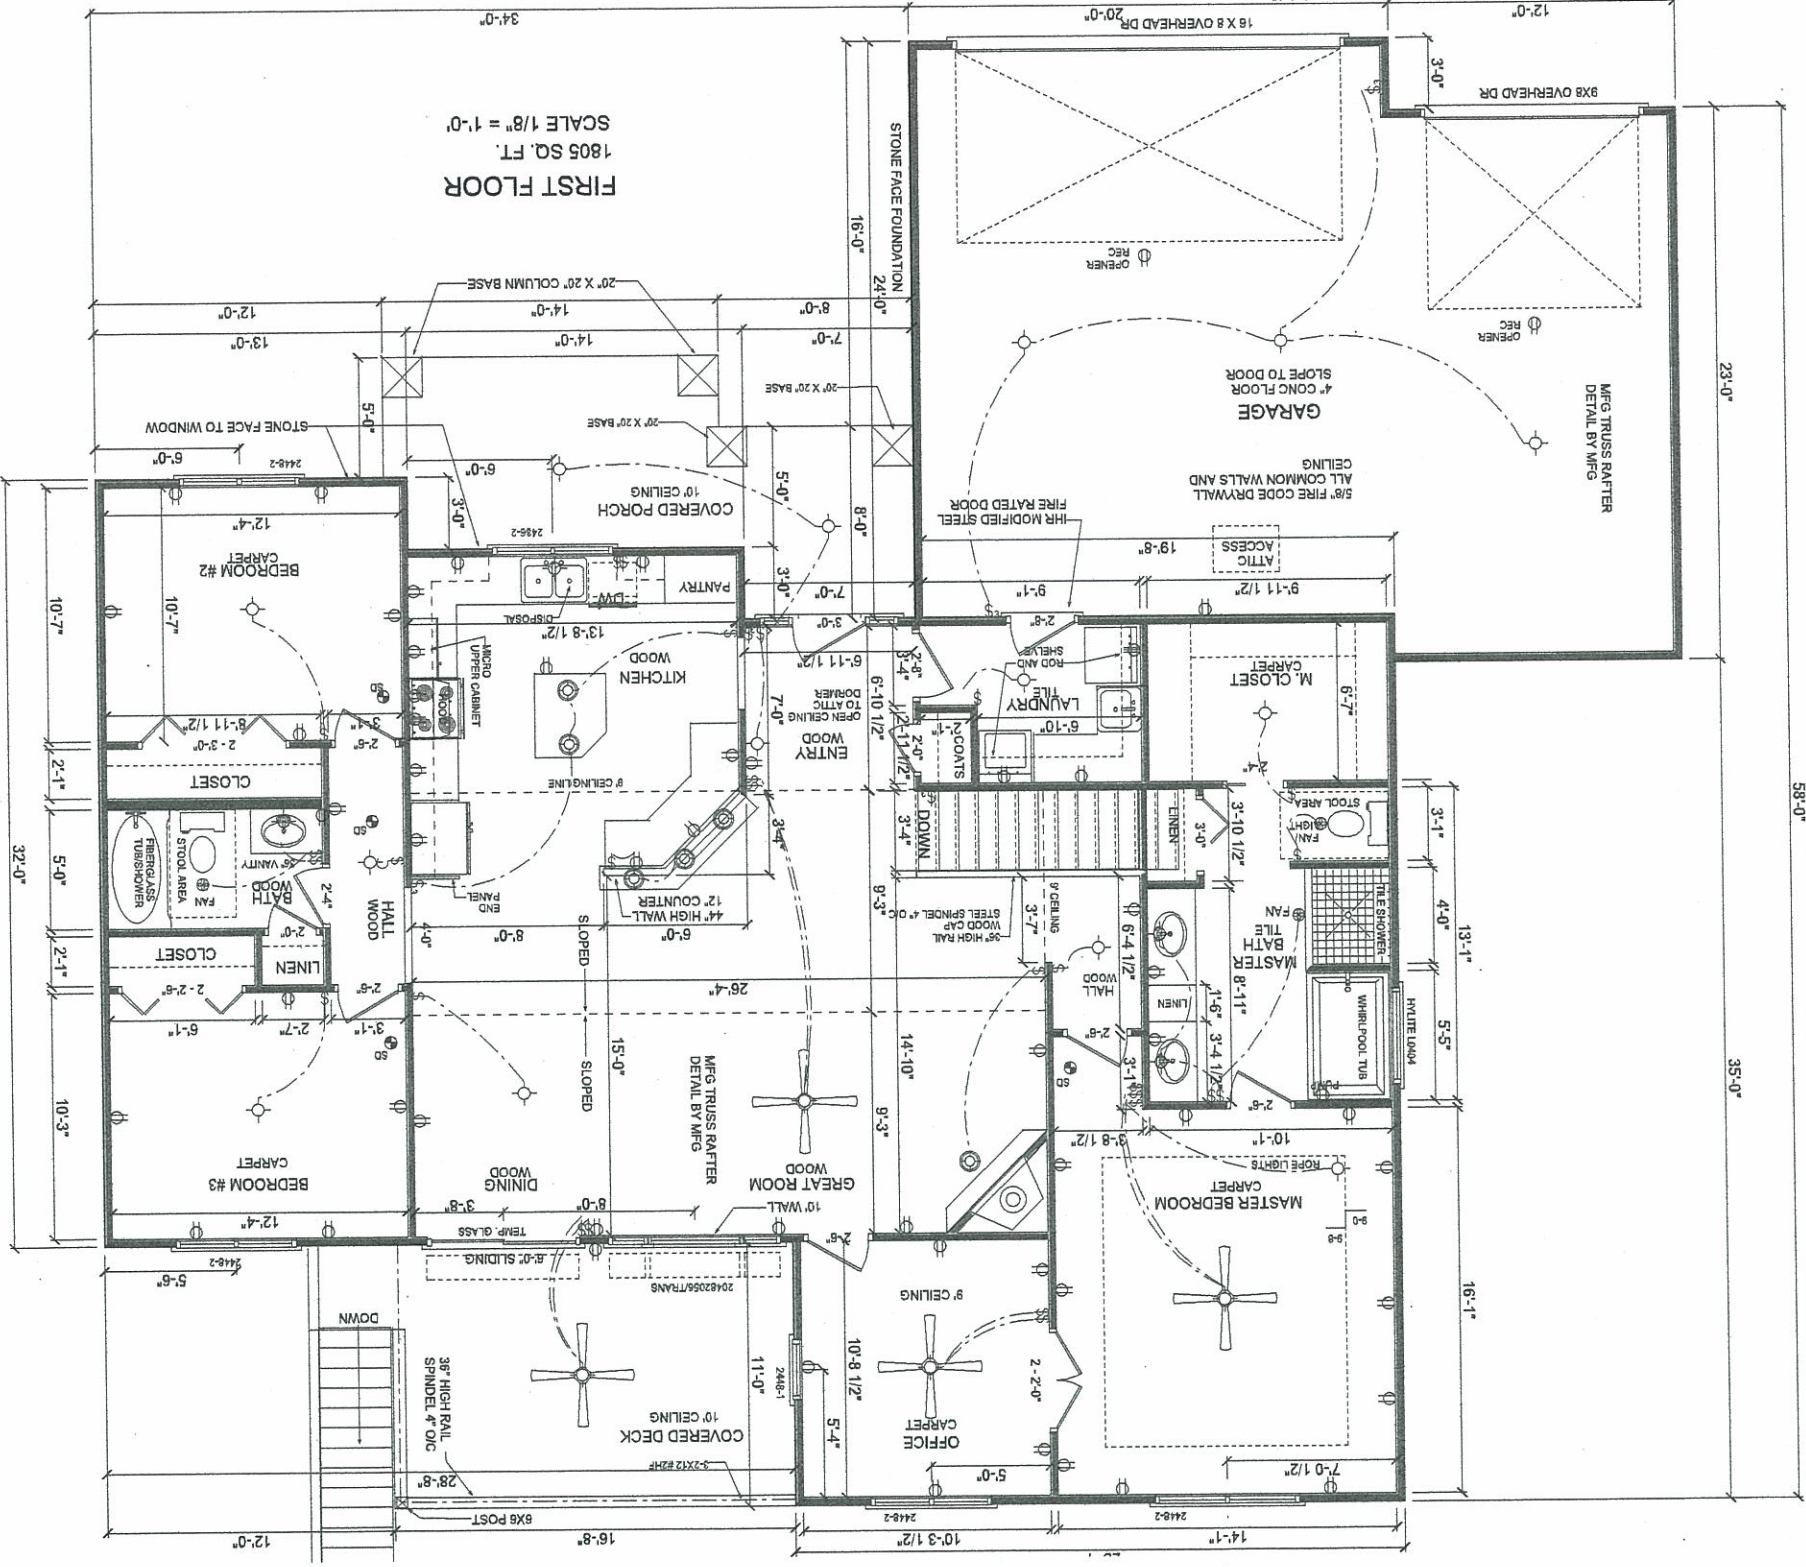

23'-0"

35'-0"


32'-0"

34'-0"

20'-0"

12'-0"

9X8 OVERHEAD DR

STONE FACE FOUNDATION
24'-0"

GARAGE
4' CONC FLOOR
SLOPE TO DOOR

5/8" FIRE CODE DRYWALL
ALL COMMON WALLS AND
CEILING

MFG TRUSS RAFTER
DETAIL BY MFG

ATTIC
ACCESS

LAUNDRY

M. CLOSET

MASTER BATH




ROPE LIGHTS

MASTER BEDROOM

OFFICE

GREAT ROOM

DINING

BEDROOM #3

BEDROOM #2

COVERED PORCH

COVERED DECK

20' X 20' COLUMN BASE

20' X 20' BASE

20' X 20' BASE

